




if it flows,
we go with it

1.800.665.4499
barrplastics.com

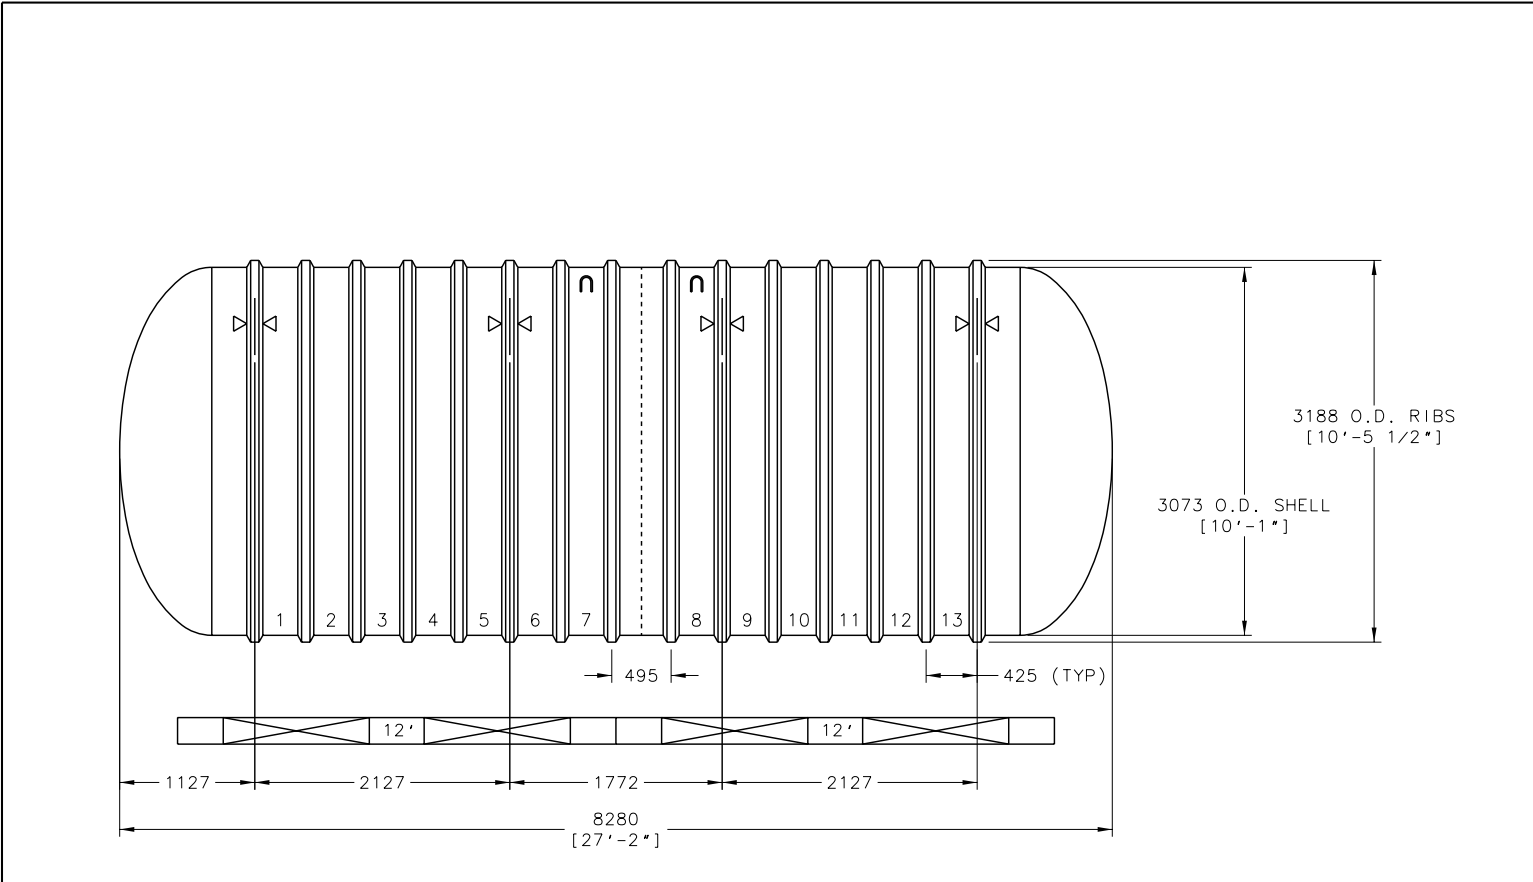

Optional prefabricated engineered concrete deadmen shown.

ZCL COMPOSITES INC.	
TITLE Z100SW CAP. 55,000 LITRES 14,000 U.S. GALLONS	
DATE 6-12	DR. NO. Z10-025.01