


PLAN OF SUBDIVISION

PLAN NUMBER
PS 747220U

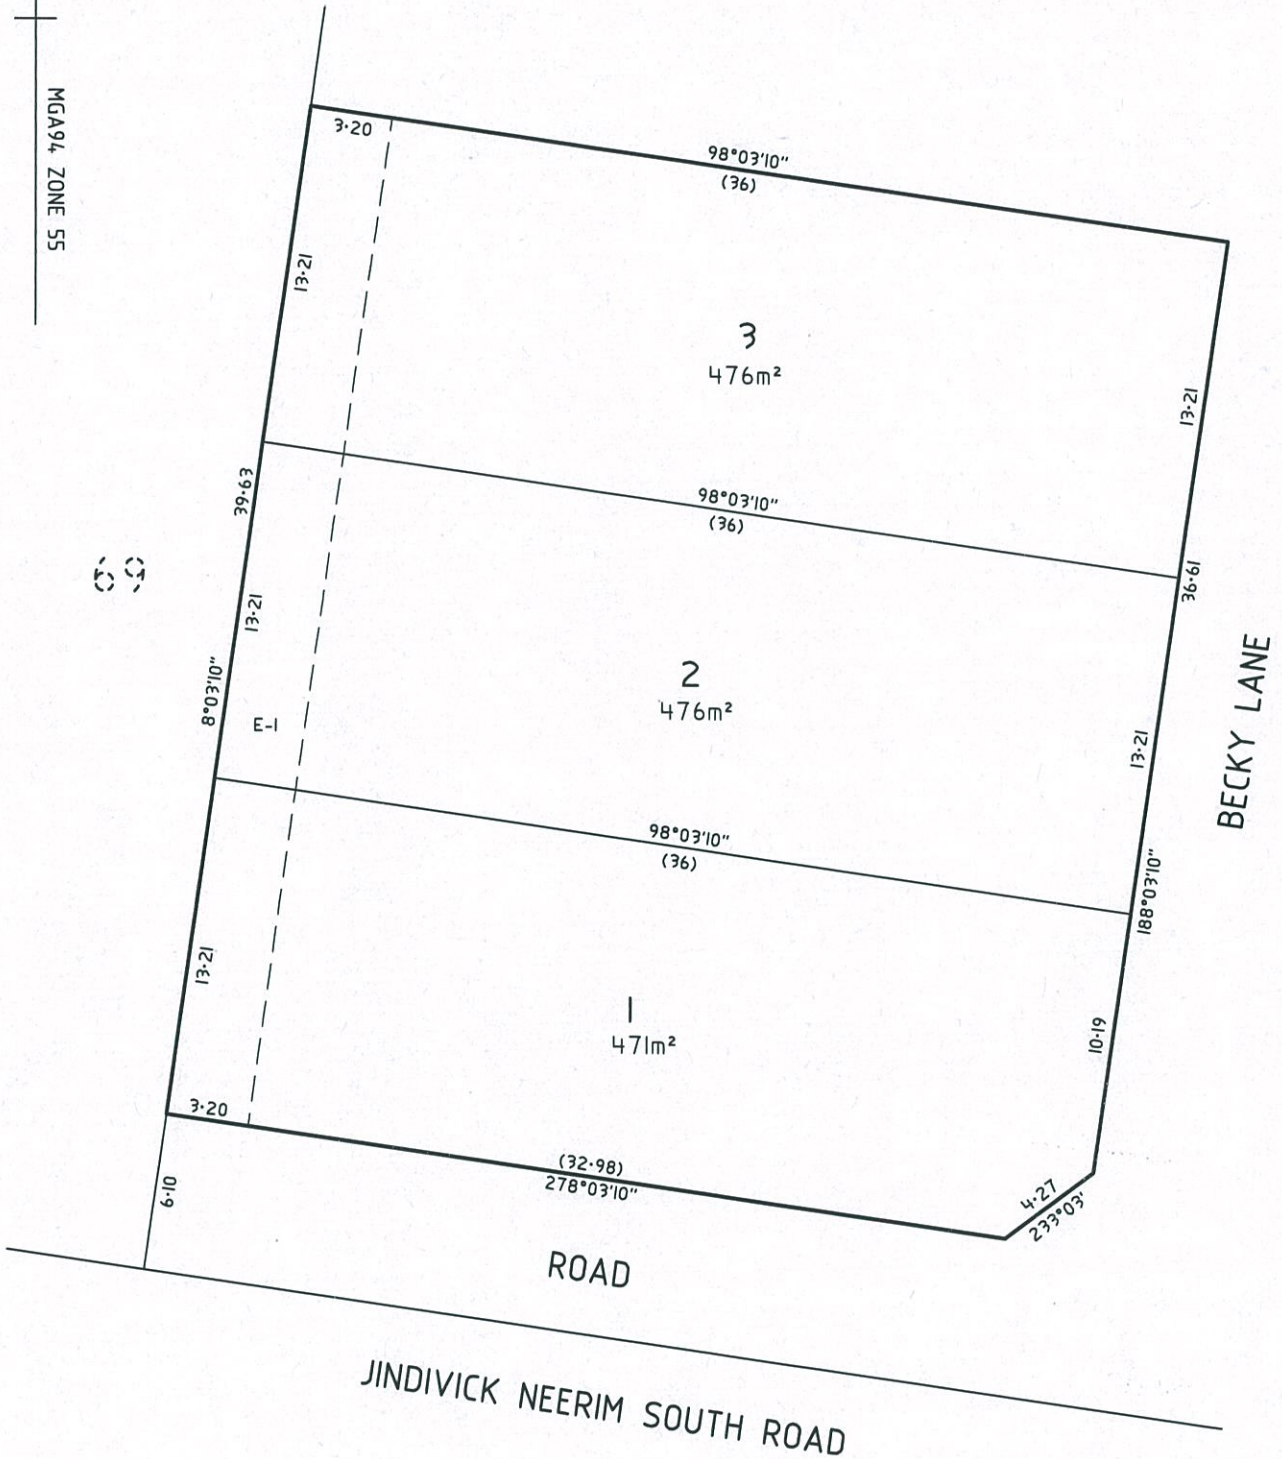

69



GIPPSLAND LICENSED SURVEYORS
CHRISTOPHER C MORRIS & ASSOCIATES
48 QUEEN STREET WARRAGUL 3820
TELEPHONE (03) 5622 0384
ADMIN@GIPPSLANDSURVEYORS.COM.AU

LICENSED SURVEYOR JONATHAN NEILSON
REF 2167 VERSION 2

SHEET 2

ORIGINAL	SCALE	2 0 2 4 6 8
SHEET SIZE A3	SCALE 1:200	LENGTHS ARE IN METRES

Digitally signed by: Jonathan Paul Neilson (Christopher C Morris and Associates),
Surveyor's Plan Version (2),
02/12/2017, SPEAR Ref: S102565B

Digitally signed by:
Baw Baw Shire Council,
28/02/2018,
SPEAR Ref: S102565B