


GROUND FLOOR

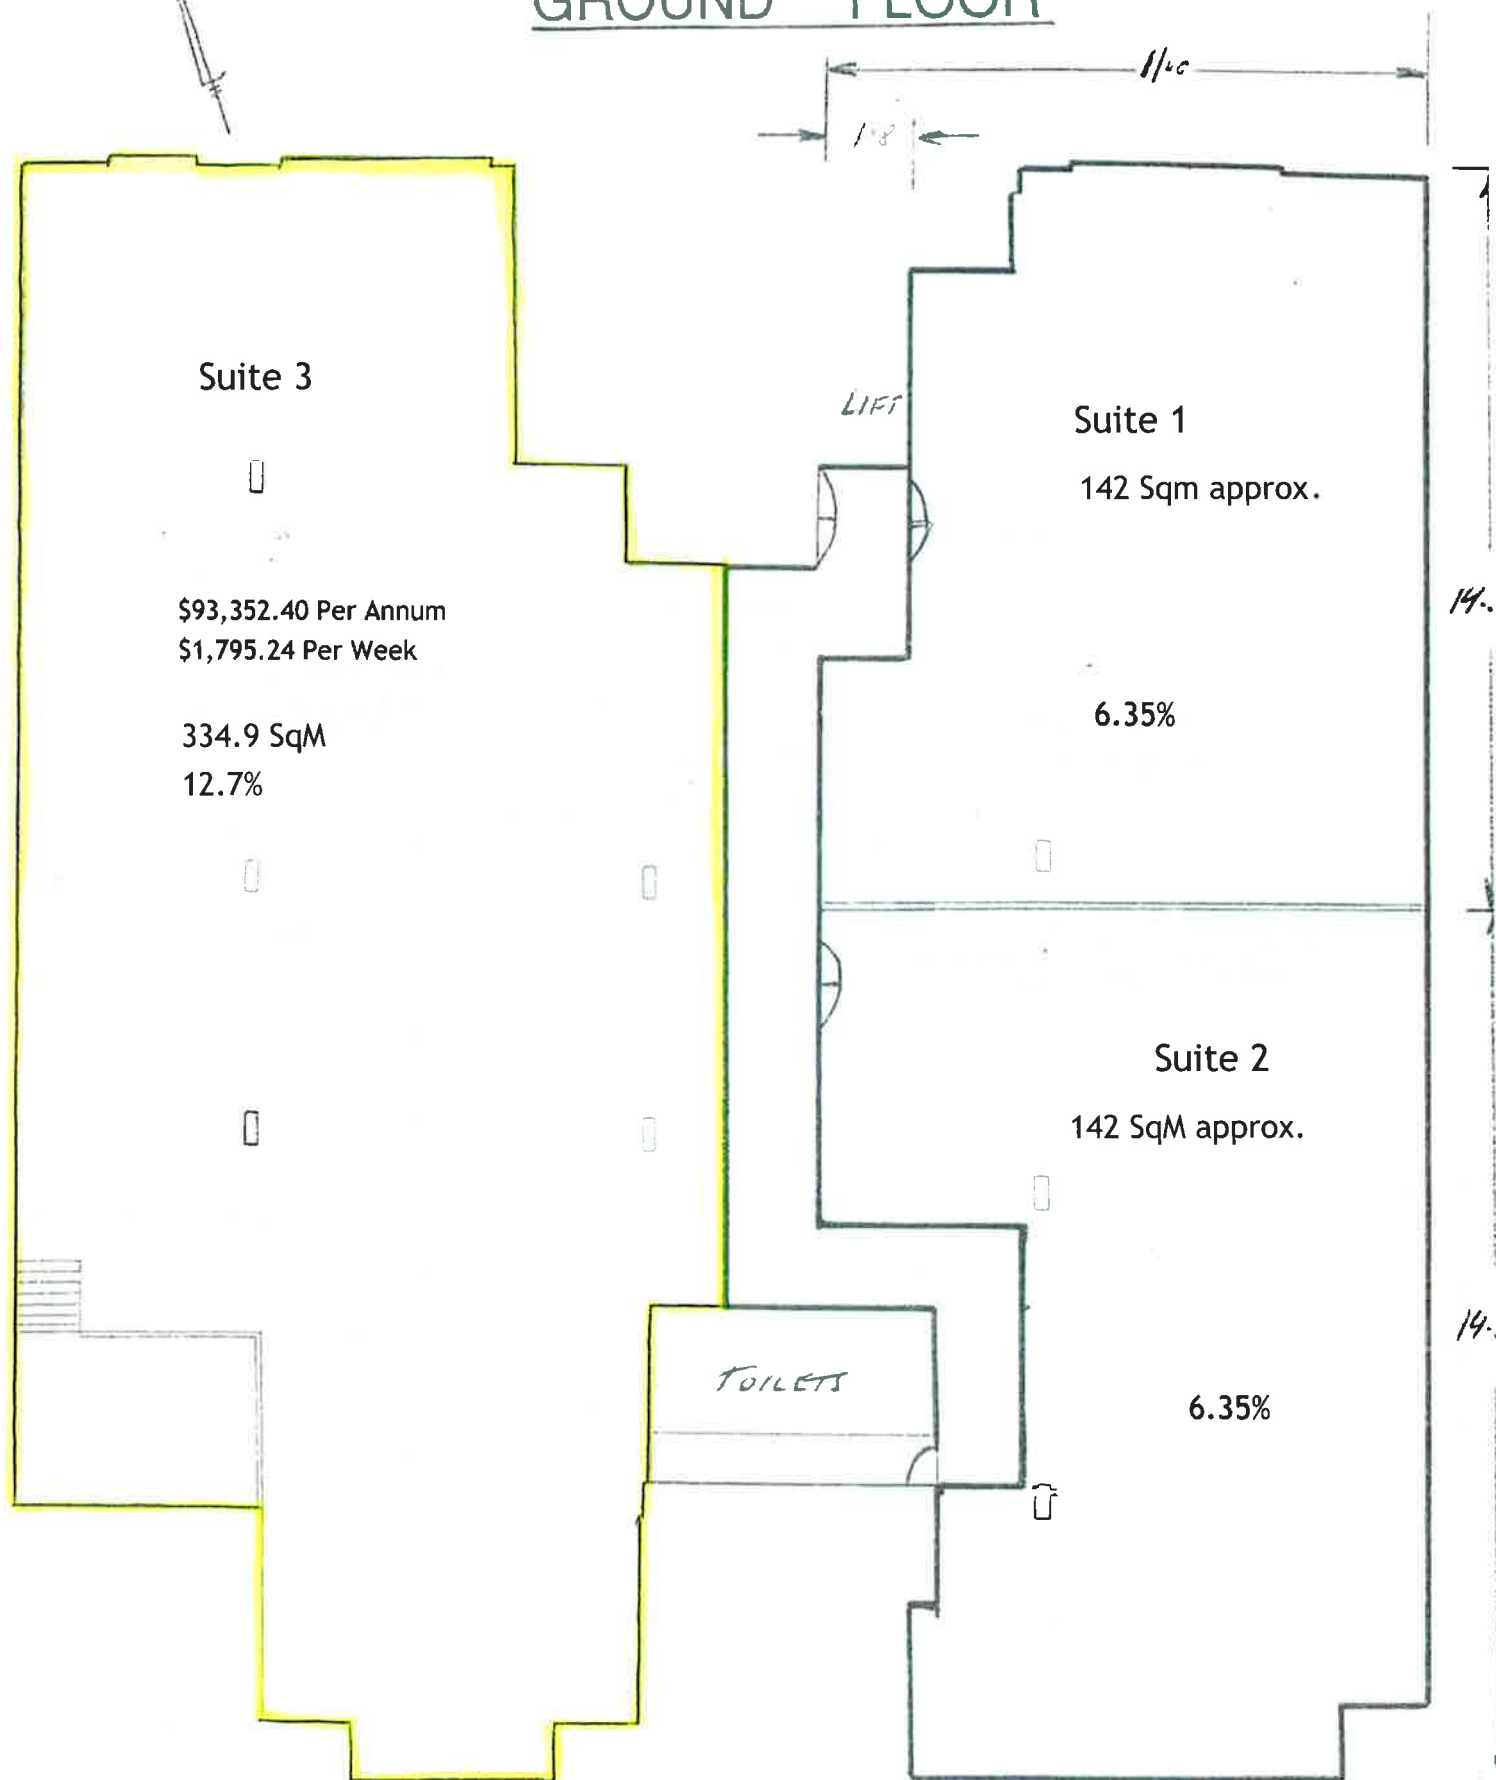

PLAN SHOWING INTERNAL AREAS - 21-25 KING STREET ROCKDALE
PREPARED BY JOHN R. HOLT SURVEYORS PTY. LTD.,
9-11 KINGSWAY, CRONULLA NSW 2230
TELEPHONE: 9523 2589 FAX: 9527 4172
REFERENCE: 17,564 DATE: 20 DECEMBER 2000 & 30 JANUARY 2001
SCALE: 1:100
DRAWN BY: M. GOLIK
Copyright John R. Holt Surveyors 2000

CAUTION NOTES

MEASUREMENTS AND AREAS HAVE BEEN CALCULATED
IN ACCORDANCE WITH THE PROPERTY COUNCIL OF
AUSTRALIA METHOD OF MEASUREMENT (1997 REVISION METHOD)

DO NOT SCALE OFF THIS PLAN