

SURVEY-STRATA PLAN

77993

SHEET 1 OF 1 SHEET

A. R. Williams & Partners PTY LTD
 SURVEYING AND LAND DEVELOPMENT CONSULTANTS
 P.O.BOX 220 MOUNT LAWLEY WA 6929
 T : 9272 1736 Email : arwsurvey@bigpond.com
 C:\MAGNET\Office\Data\114809_D2

VER.	AMENDMENT	AUTHORISED BY	DATE

PLAN OF LOT 215 ON PLAN 2877
 CERTIFICATE OF TITLE VOLUME 275 FOLIO 24A
 LOCAL GOVERNMENT CITY OF STIRLING
 FIELD RECORD 146531

NAME OF SCHEME 207 SIXTH AVENUE INGLEWOOD

ADDRESS OF PARCEL 207 SIXTH AVENUE INGLEWOOD WA 6052

MANAGEMENT STATEMENT NO

SURVEYOR'S CERTIFICATE - REG 54
 I, **GAVIN D. HOLT** hereby certify that this plan is accurate and is a correct representation of the -
 (a) *survey; and/or
 (b) *calculations from measurements recorded in the field records,
 [* delete if inapplicable]
 undertaken for the purposes of this plan and that it complies with the relevant written law(s) in relation to which it is lodged.

LICENSED SURVEYOR DATE

LODGED

DATE FEE PAID ASSESS No.

EXAMINED DATE

WESTERN AUSTRALIAN PLANNING COMMISSION
 W.A.P.C. REF: 987 - 18
 Certificate of Approval of W.A.P.C. under Section 25B(2) of Strata Titles Act 1985

Delegated under S.16 P&D Act 2005 DATE

PLAN APPROVED

INSPECTOR OF PLANS AND SURVEYS DATE
 (S. 18 Licensed Surveyors Act 1909)



IN ORDER FOR DEALINGS
 SUBJECT TO

FOR REGISTRAR OF TITLES DATE


REGISTERED

APPLICATION


DATE REGISTRAR OF TITLES SEAL

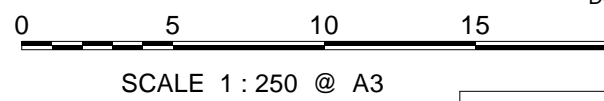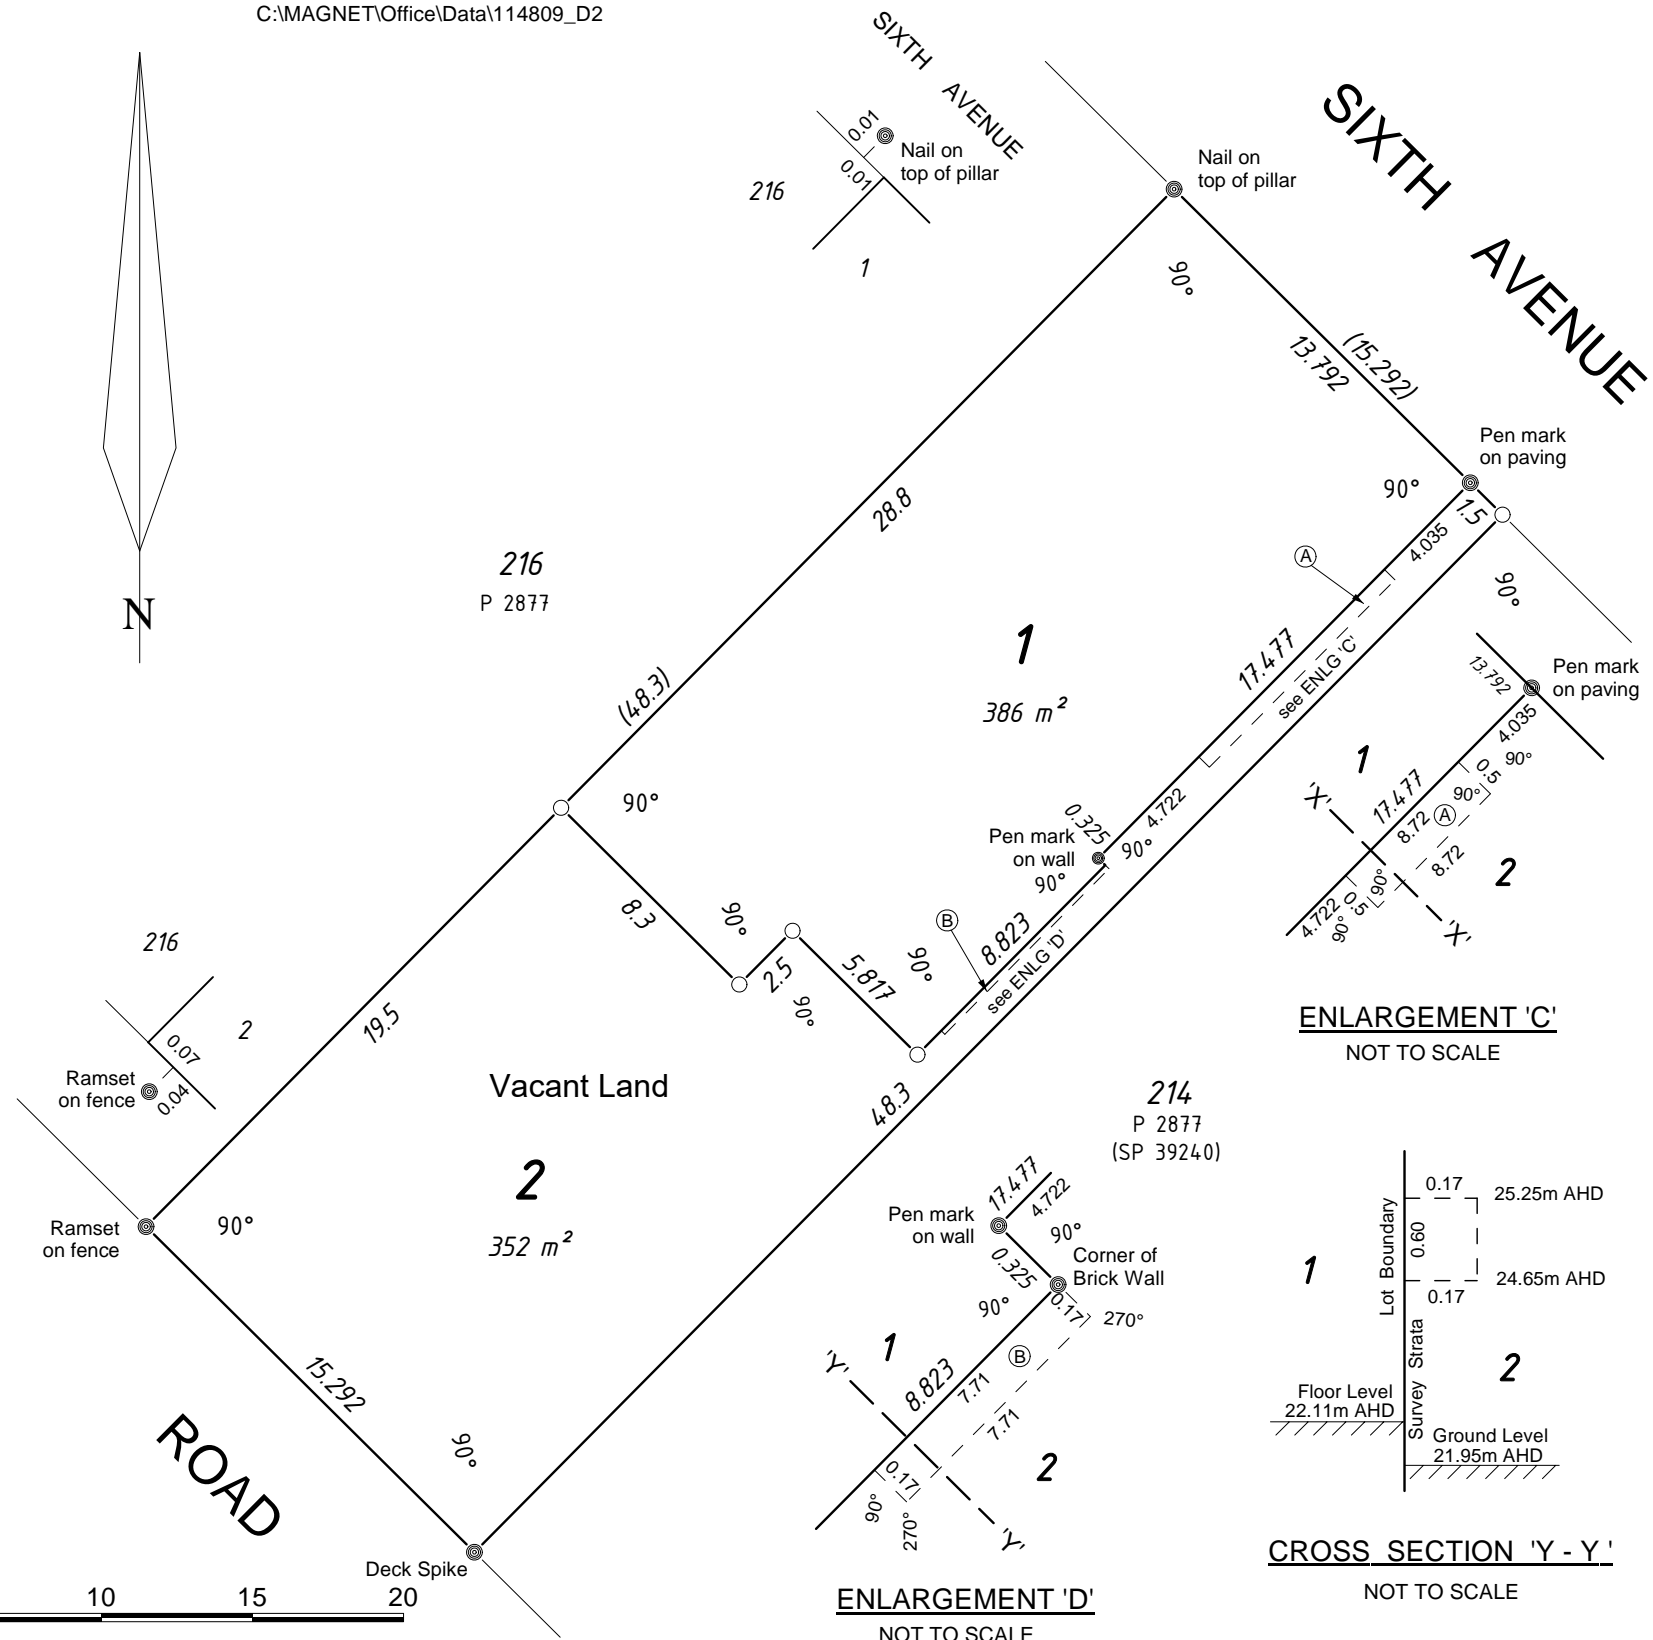

ENLARGEMENT 'C'
NOT TO SCALE

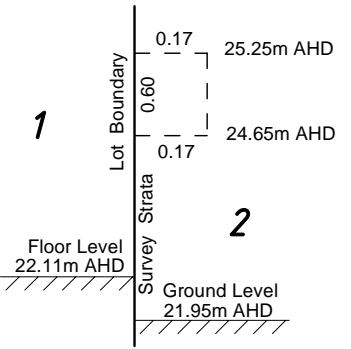

CROSS SECTION 'Y - Y'
NOT TO SCALE

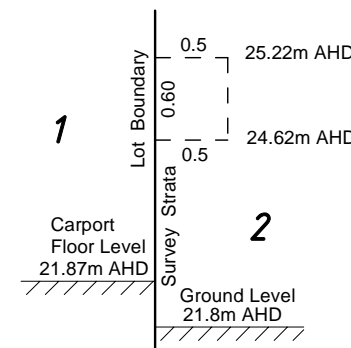

CROSS SECTION 'X - X'
NOT TO SCALE

INTERESTS AND NOTIFICATIONS

SUBJECT	PURPOSE	STATUTORY REFERENCE	ORIGIN	LAND BURDENED	BENEFIT TO	COMMENTS
(A) & (B)	EASEMENT (INTRUSION)	REG 14H OF S.T.G.R. 1996	THIS PLAN	STRATA LOT 2	STRATA LOT 1	