

LANDSCAPE PROPOSAL

32 ESKRIDGE DRIVE

LANDSCAPE CONCEPT PLAN

17 DECEMBER 2021

ISSUE: CONCEPT





PHORMIUM COOKIANUM



CHIONOCHLOA FLAVICANS



POA CITA




ARTHROPODIUM PARNELL



PITTOSPORUM HEDGEHOG




POHUTUKAWA VIBRANCE

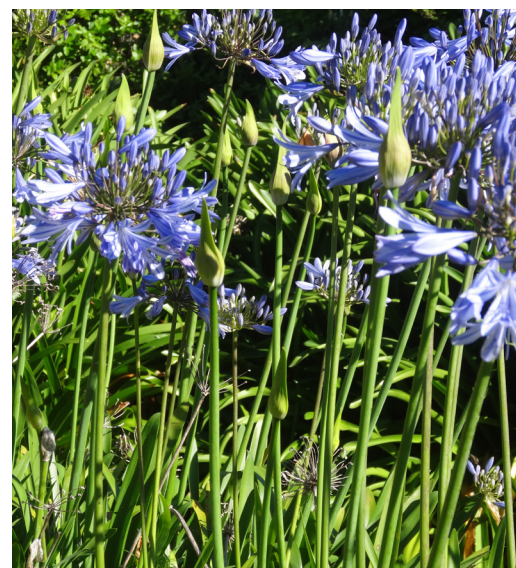

AGAPANTHUS STREAMLINE




LIBERTIA FORMOSA

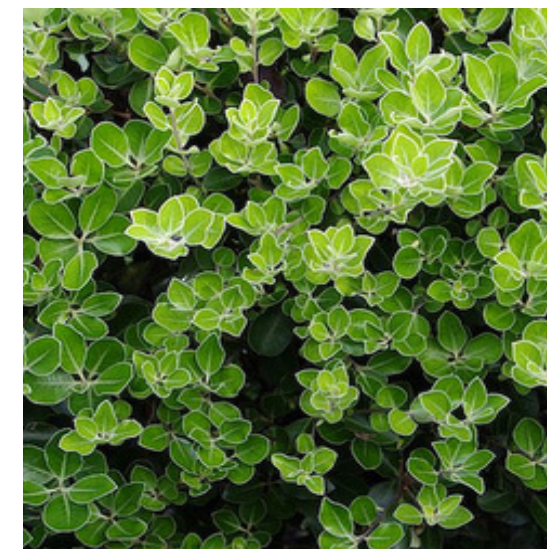



PITTOSPORUM RALPHII



GRISELINIA 'ARDMORE EMERALD'

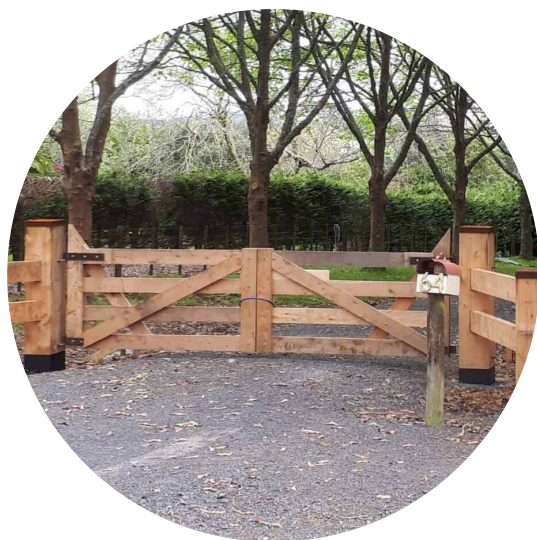

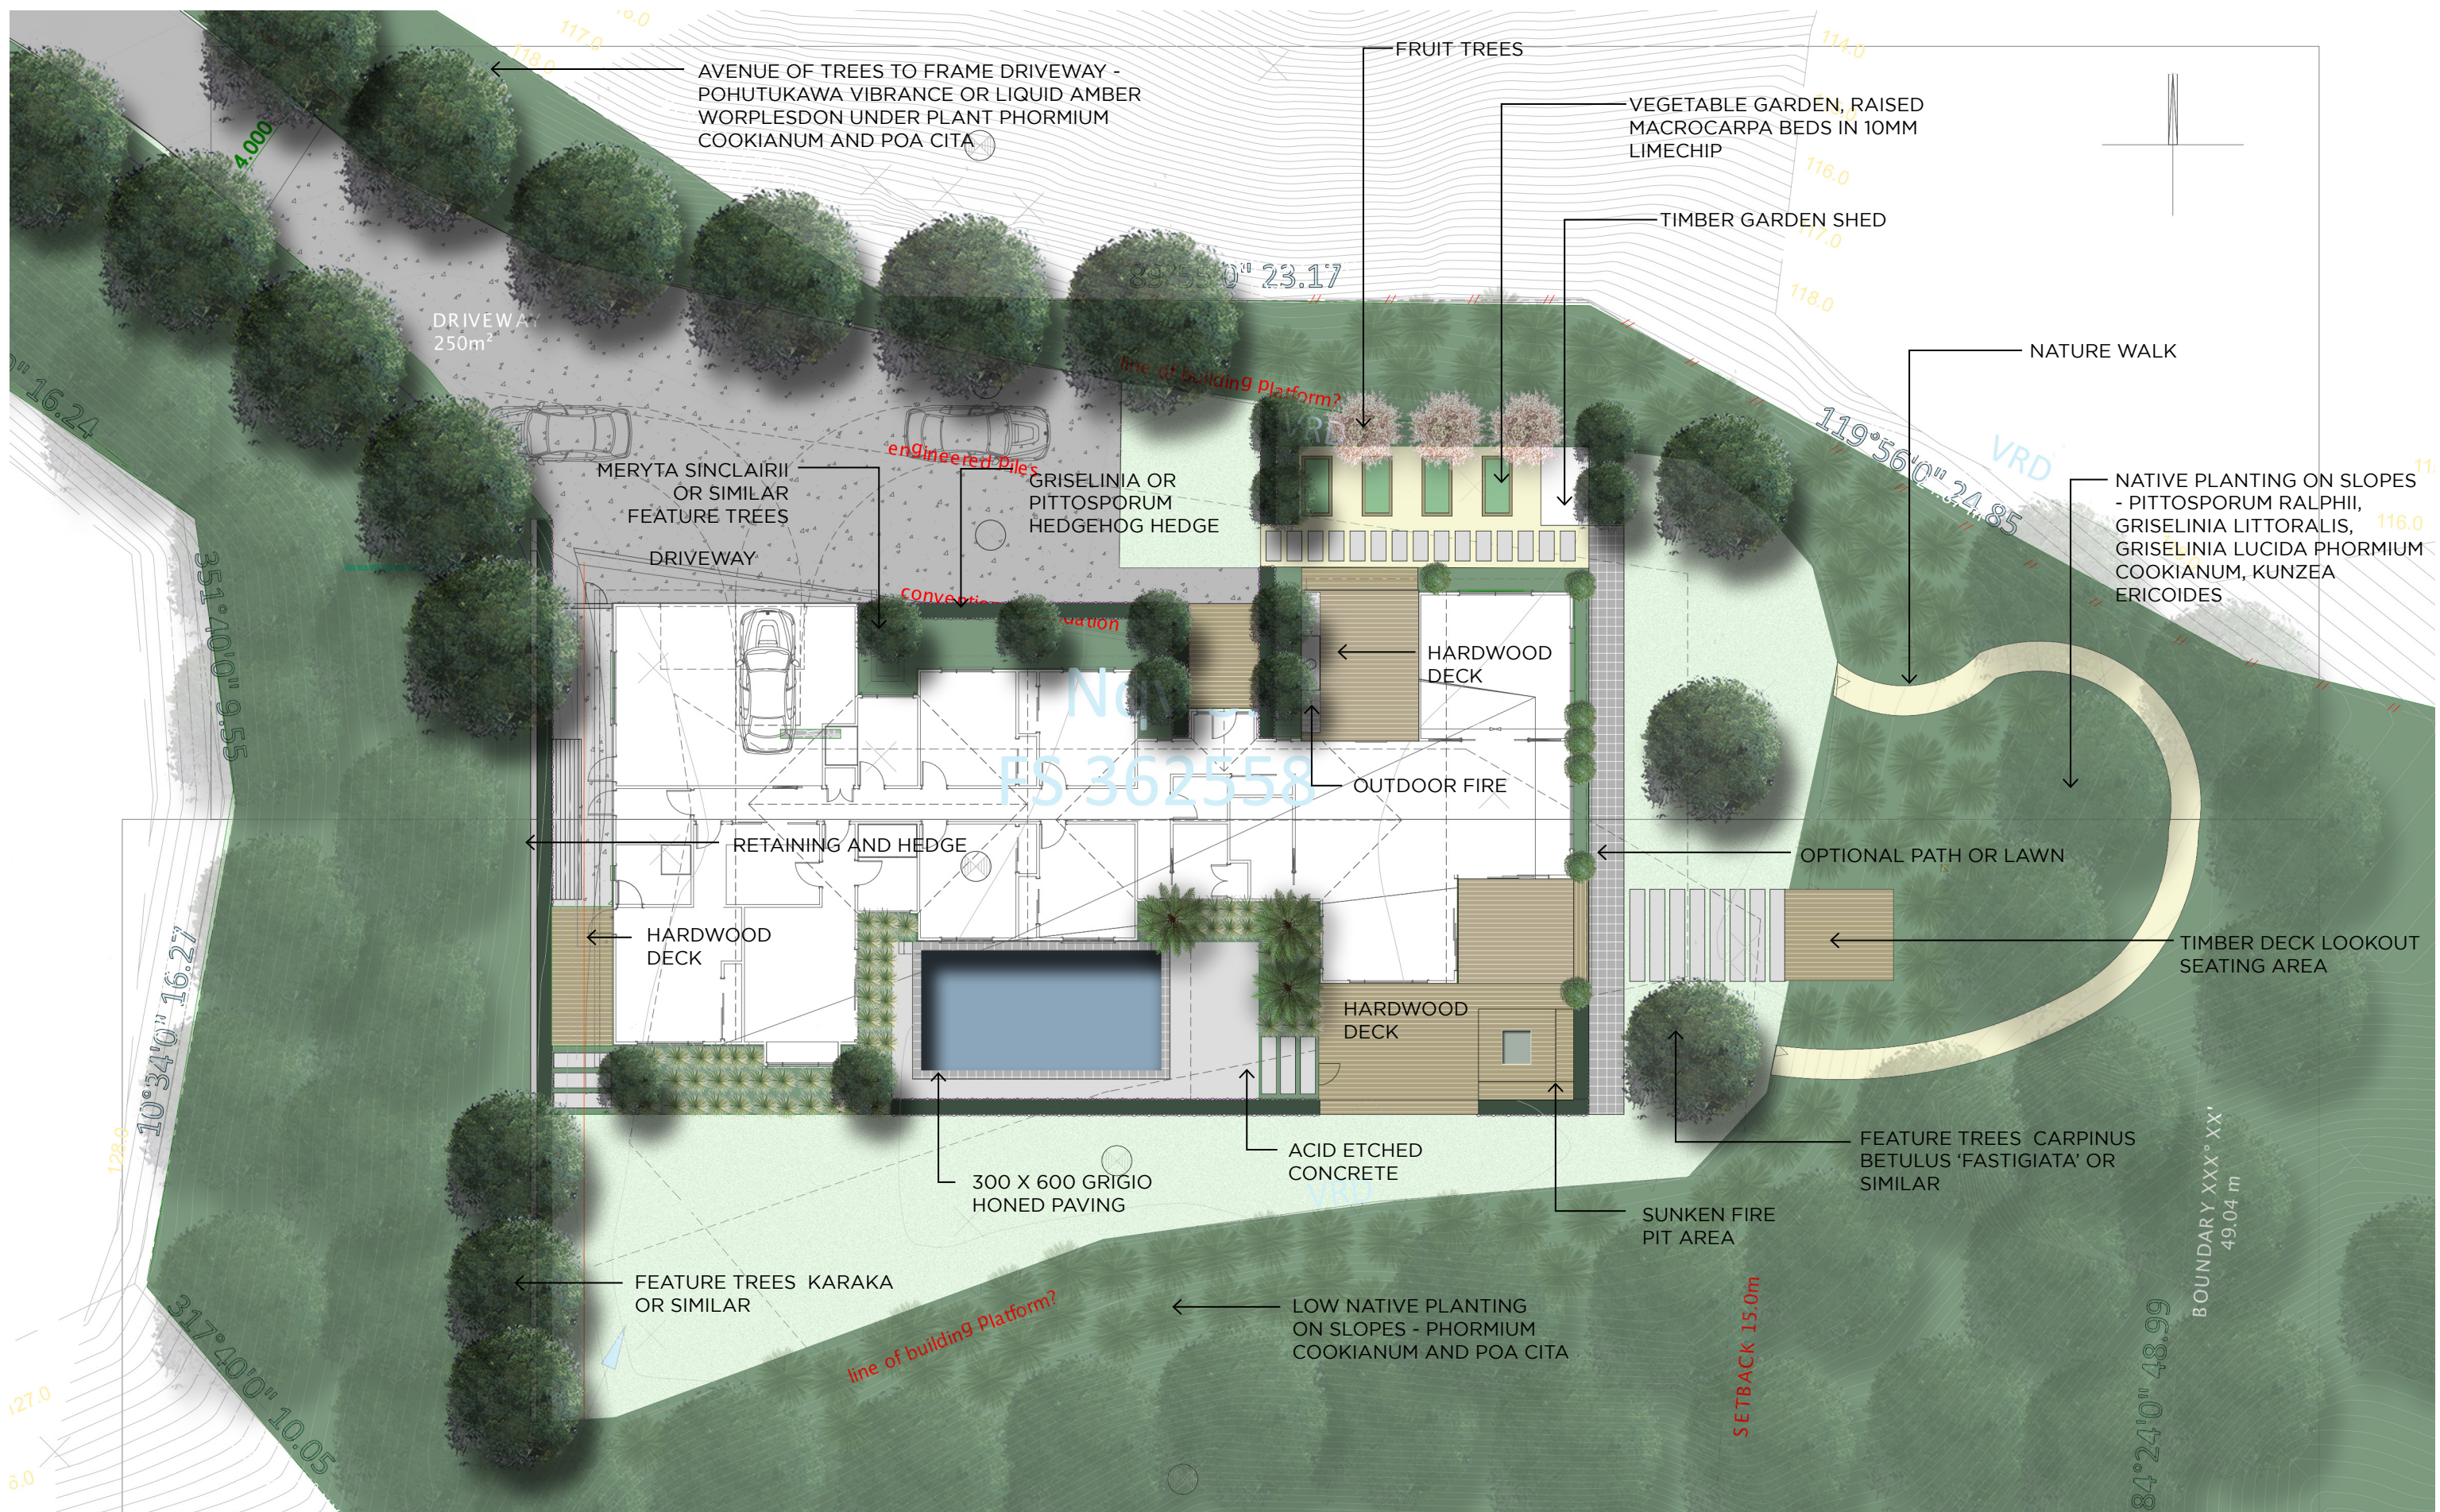

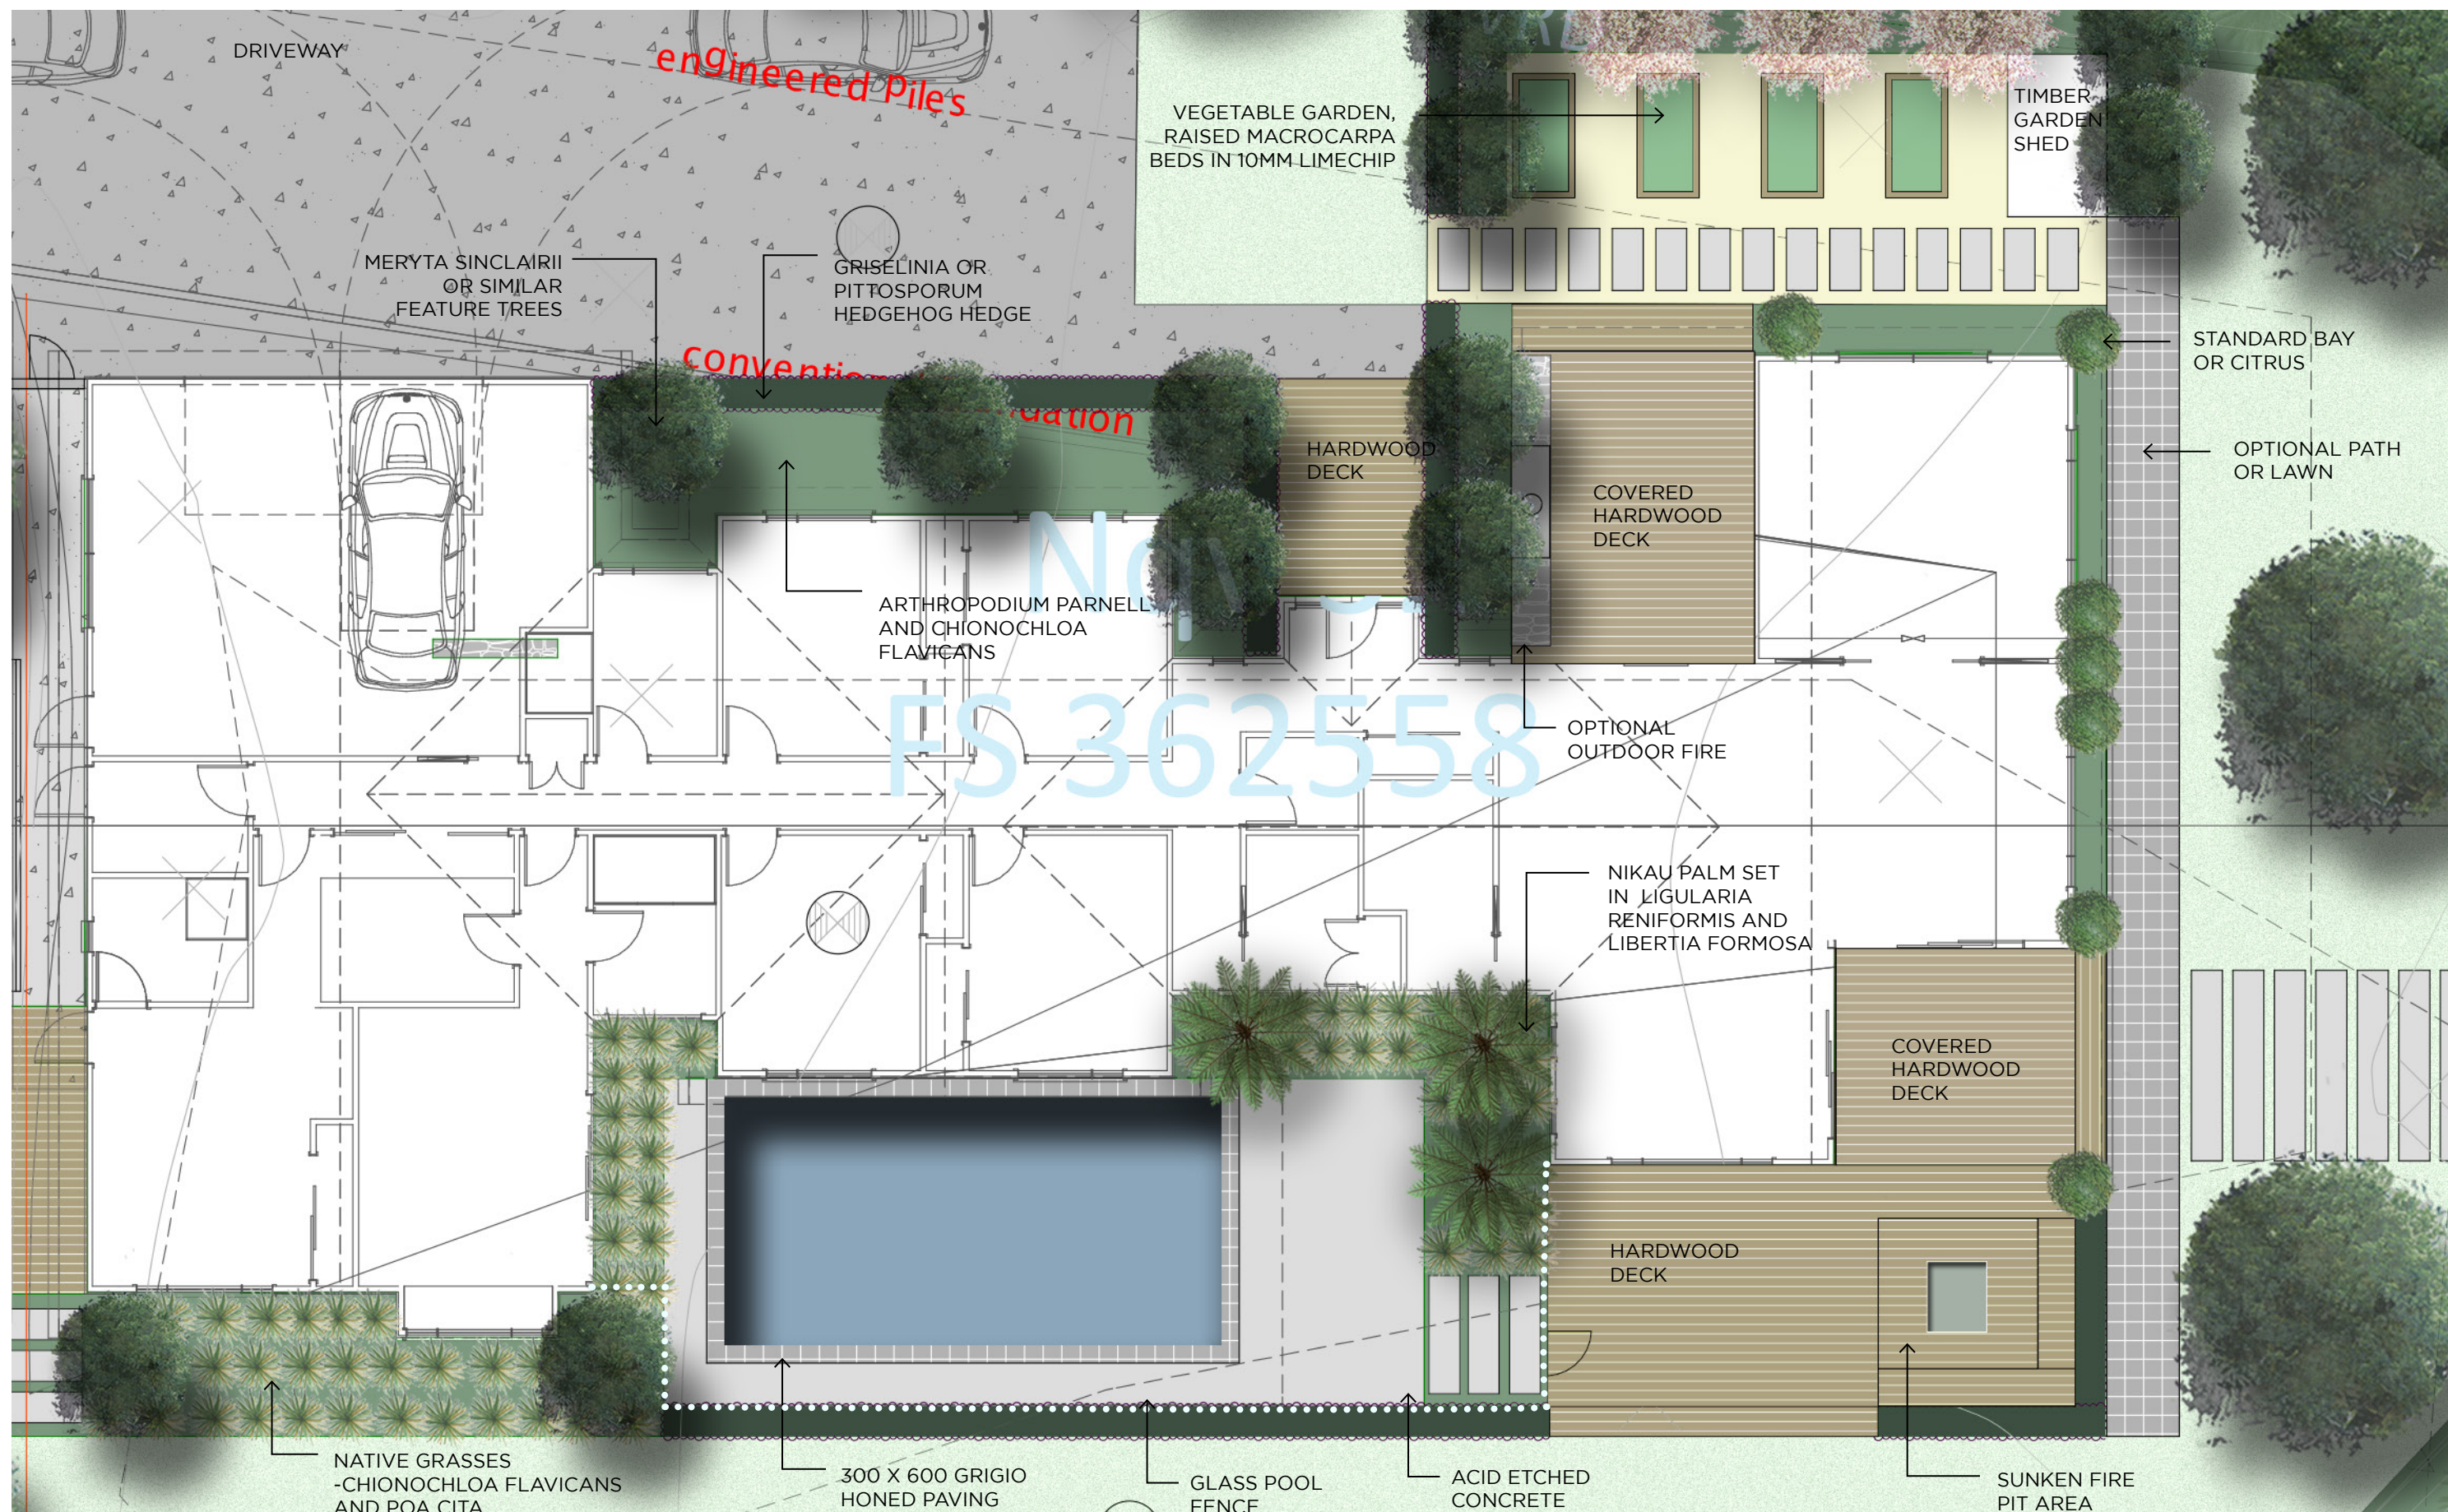

INDICATIVE ONLY NOT FOR CONSTRUCTION

Scale: 1:100 A3
Date: 17/12/2021
Status: CONCEPT

LANDSCAPE CONCEPT PLAN

32 Eskridge Drive, Hawkes Bay

