


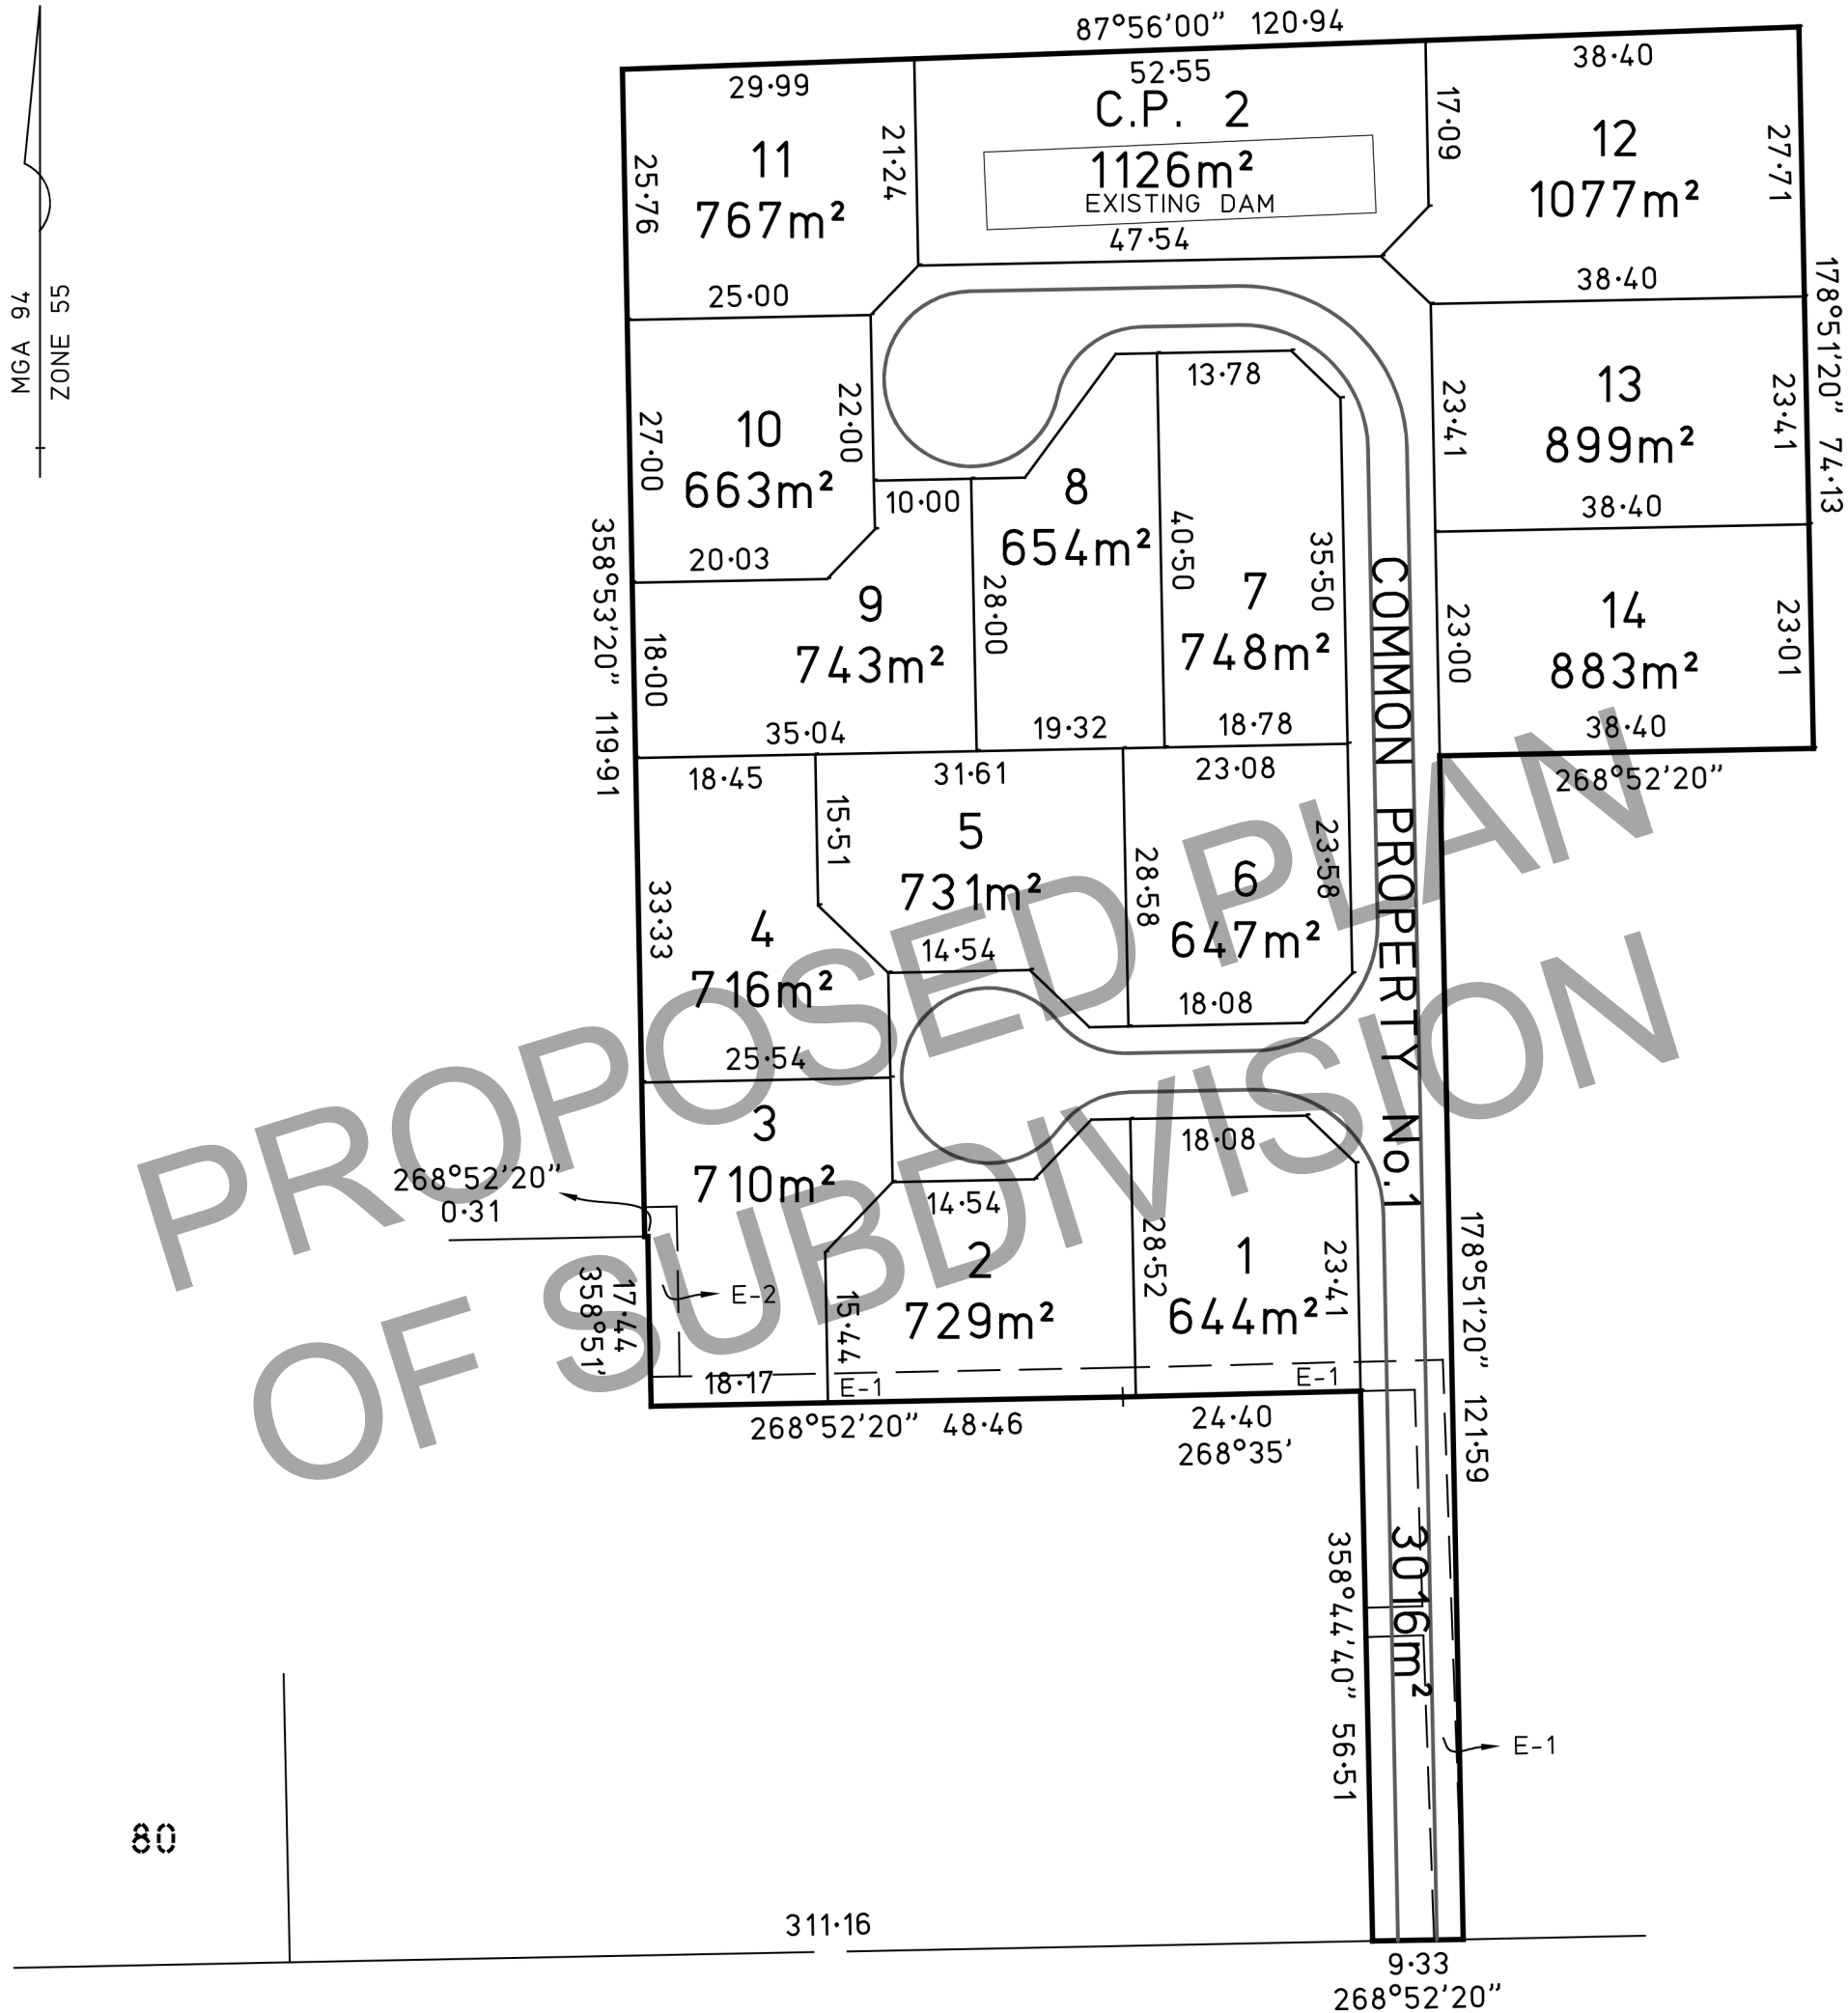


OPTION D

MORRISSEY STREET

- NOTES:
- 1. ALL DISTANCES & AREAS ARE APPROXIMATE & ARE SUBJECT TO CHANGE AFTER CADASTRAL SURVEY HAS BEEN UNDERTAKEN.
 - 2. EXISTING EASEMENTS:
E-2 EASEMENT FOR SEWERAGE PIPELINE
E-1 EASEMENT FOR PIPELINE & ANCILLARY PURPOSES
(REFER TO CERTIFICATE OF TITLE FOR FURTHER DETAILS)



Licensed Surveyors • Civil Engineers • Irrigation Designers
21 Nish Street, ECHUCA. Ph. (03) 54821699
139 Hogan Street, TATURA. Ph. (03) 58241322

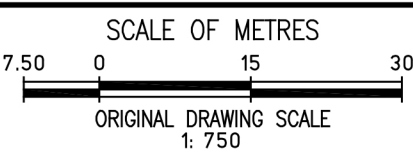

PLAN OF PROPOSED SUBDIVISION (OPTION D)
PARISH OF KYABRAM EAST
LOT 2 PS610591W
51 MORRISSEY STREET, MERRIGUM

COPYRIGHT OF THIS DESIGN REMAINS THE PROPERTY OF PLANRIGHT AND MAY NOT BE COPIED OR MODIFIED WITHOUT WRITTEN PERMISSION. © COPYRIGHT 2023

FILE No.	DRAWN	CHECKED	DATE	SHEET NUMBER	VER	SHEET SIZE	VER	DATE	DETAILS OF AMENDMENTS	DRN	CHK
CACO	MT	—	1/08/2023	1 OF 1	1	A3			FILE NAME: Plan of Proposed Subdivision V1.dwg		