




AS BUILT - DYNAMIC DRAINAGE & EXCAVATION LTD

GRANT WOOSTER REGO # 19643 BCN # Bc170295

ADDRESS: Lot 47, Clausen Avenue, Leefrön

DATE: 26/6/12

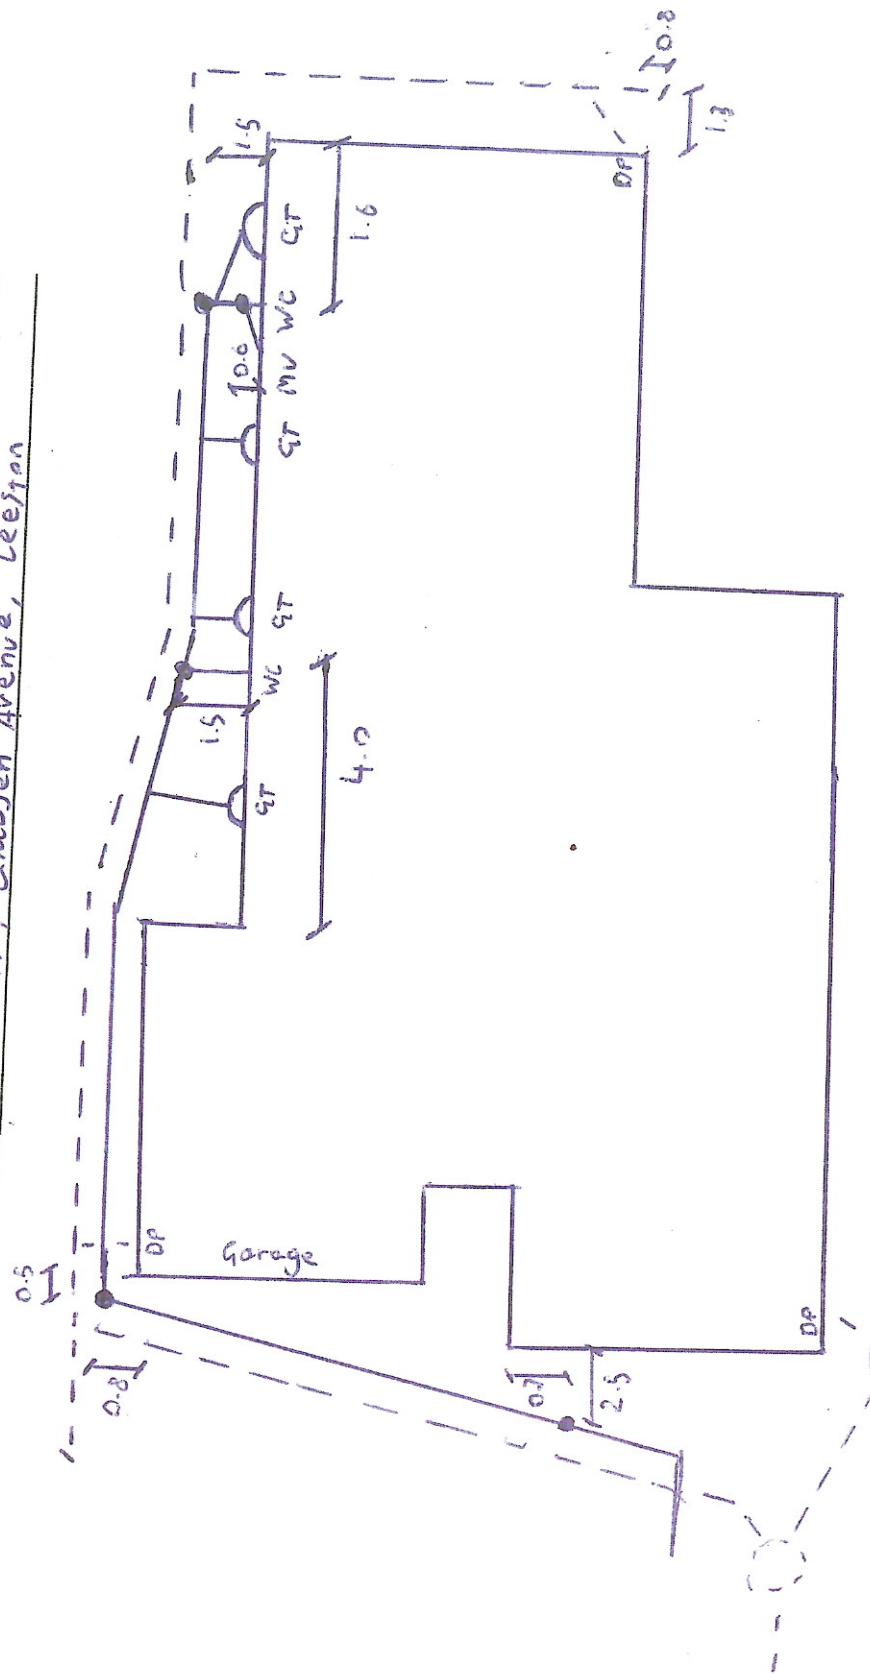

KEY

SEWER

STORMWATER

INSPECTION

RODDING POINTS

**NOT TO SCALE **

SEWER GRADE 1: 6.0 SEWER DEPTH AT BOUNDARY 1.5
STORMWATER GRADE 1: 6.0 STORMWATER DEPTH AT BOUNDARY 1.0