



**RECORD OF TITLE  
UNDER LAND TRANSFER ACT 2017  
FREEHOLD**

**Guaranteed Search Copy issued under Section 60 of the Land  
Transfer Act 2017**



  
R. W. Muir  
Registrar-General  
of Land

**Identifier** 362620  
**Land Registration District** Wellington  
**Date Issued** 19 November 2007

**Prior References**  
310967


---

**Estate** Fee Simple  
**Area** 661 square metres more or less  
**Legal Description** Lot 5 Deposited Plan 390372  
**Registered Owners**  
Anna Schrader

---

**Interests**

7618364.1 Consent Notice pursuant to Section 221 Resource Management Act 1991 - 19.11.2007 at 9:00 am

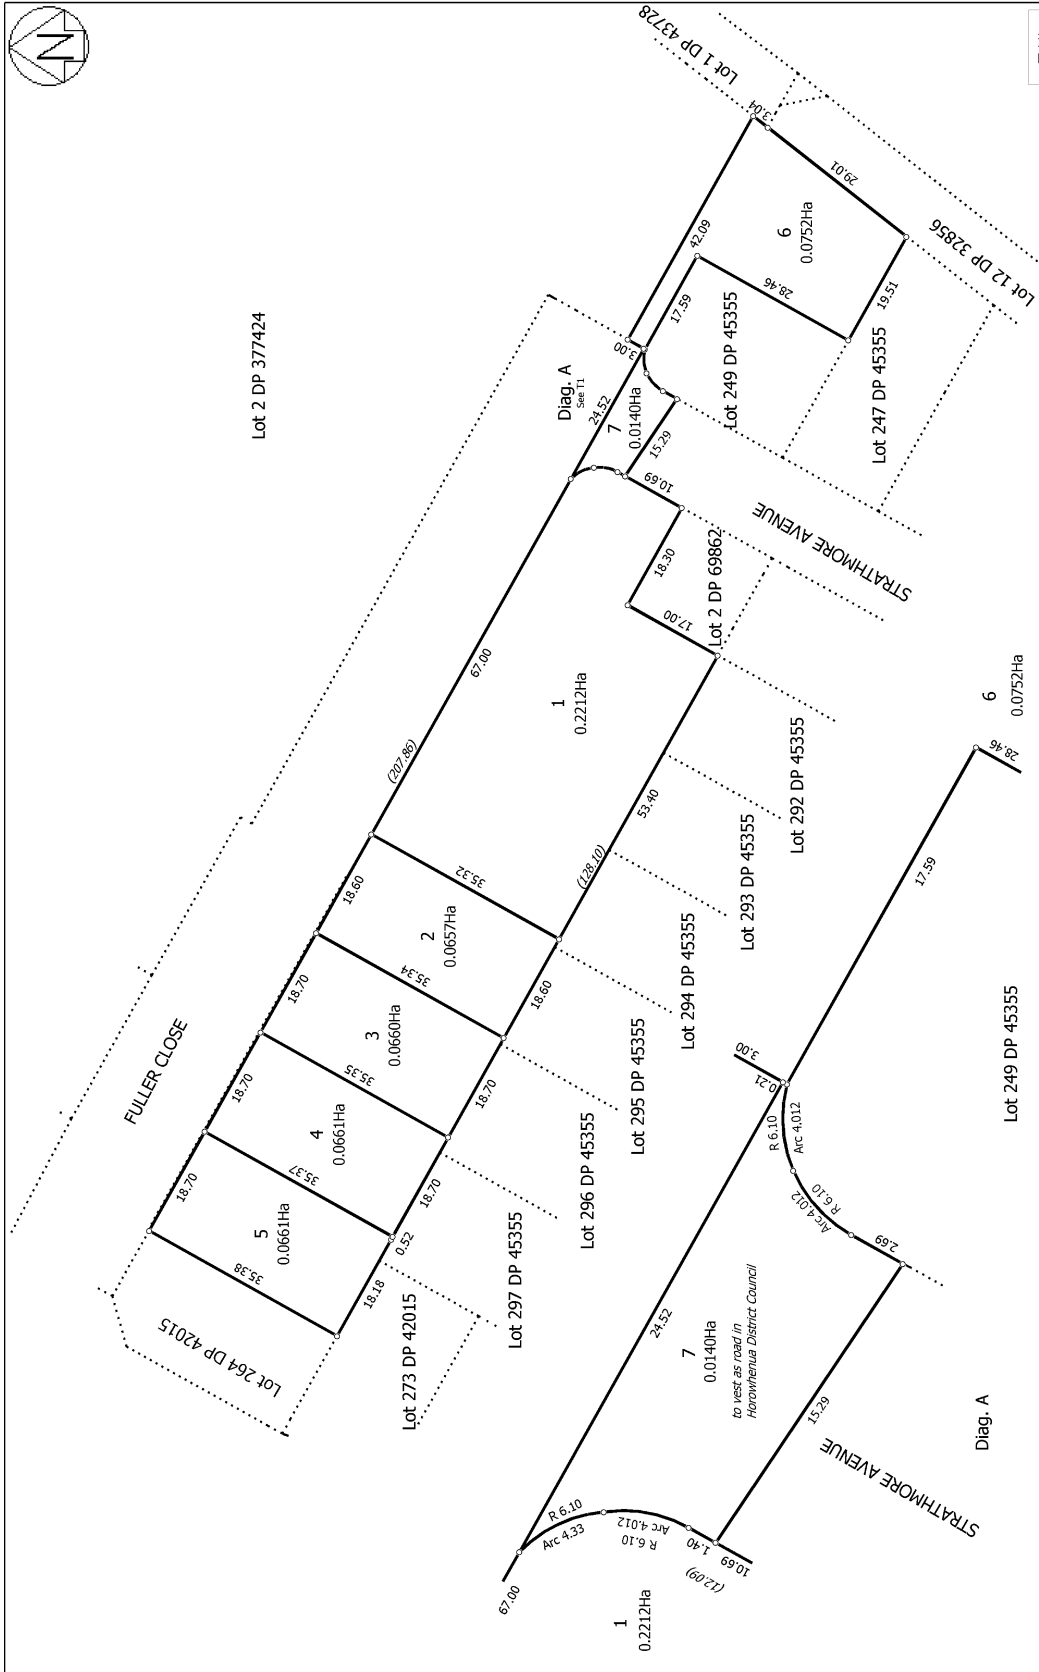

T 1/1	Digital Title Plan DP 390372	Surveyor: Nicole Kate Todd Firm: Culliss Consultants Ltd (Kapiti)	Deposited on: 19/11/2007
Lots 1-7 Being a Subdivision of Lot 1 DP 69862 & Lot 9 DP 377424		Land District: Wellington Digitally Generated Plan Generated on: 23/11/2007 2:15pm Page 2 of 2	