



**RECORD OF TITLE  
UNDER LAND TRANSFER ACT 2017  
FREEHOLD**

**Guaranteed Search Copy issued under Section 60 of the Land  
Transfer Act 2017**



  
R. W. Muir  
Registrar-General  
of Land

**Identifier** **191074**  
**Land Registration District** **Nelson**  
**Date Issued** 20 January 2005

**Prior References**  
155862

---


**Estate** Fee Simple  
**Area** 619 square metres more or less  
**Legal Description** Lot 11 Deposited Plan 346504

**Registered Owners**  
Maree Anna McManaway

---

**Interests**

Land Covenant in Easement Instrument 6139985.3 - 7.9.2004 at 9:00 am  
Land Covenant in Easement Instrument 6277128.6 - Produced 14.1.2005 at 9:00 am and Entered 20.1.2005 at 9:00 am  
Fencing Covenant in Transfer 6277128.8 - Produced 14.1.2005 at 9:00 am and Entered 20.1.2005 at 9:00 am

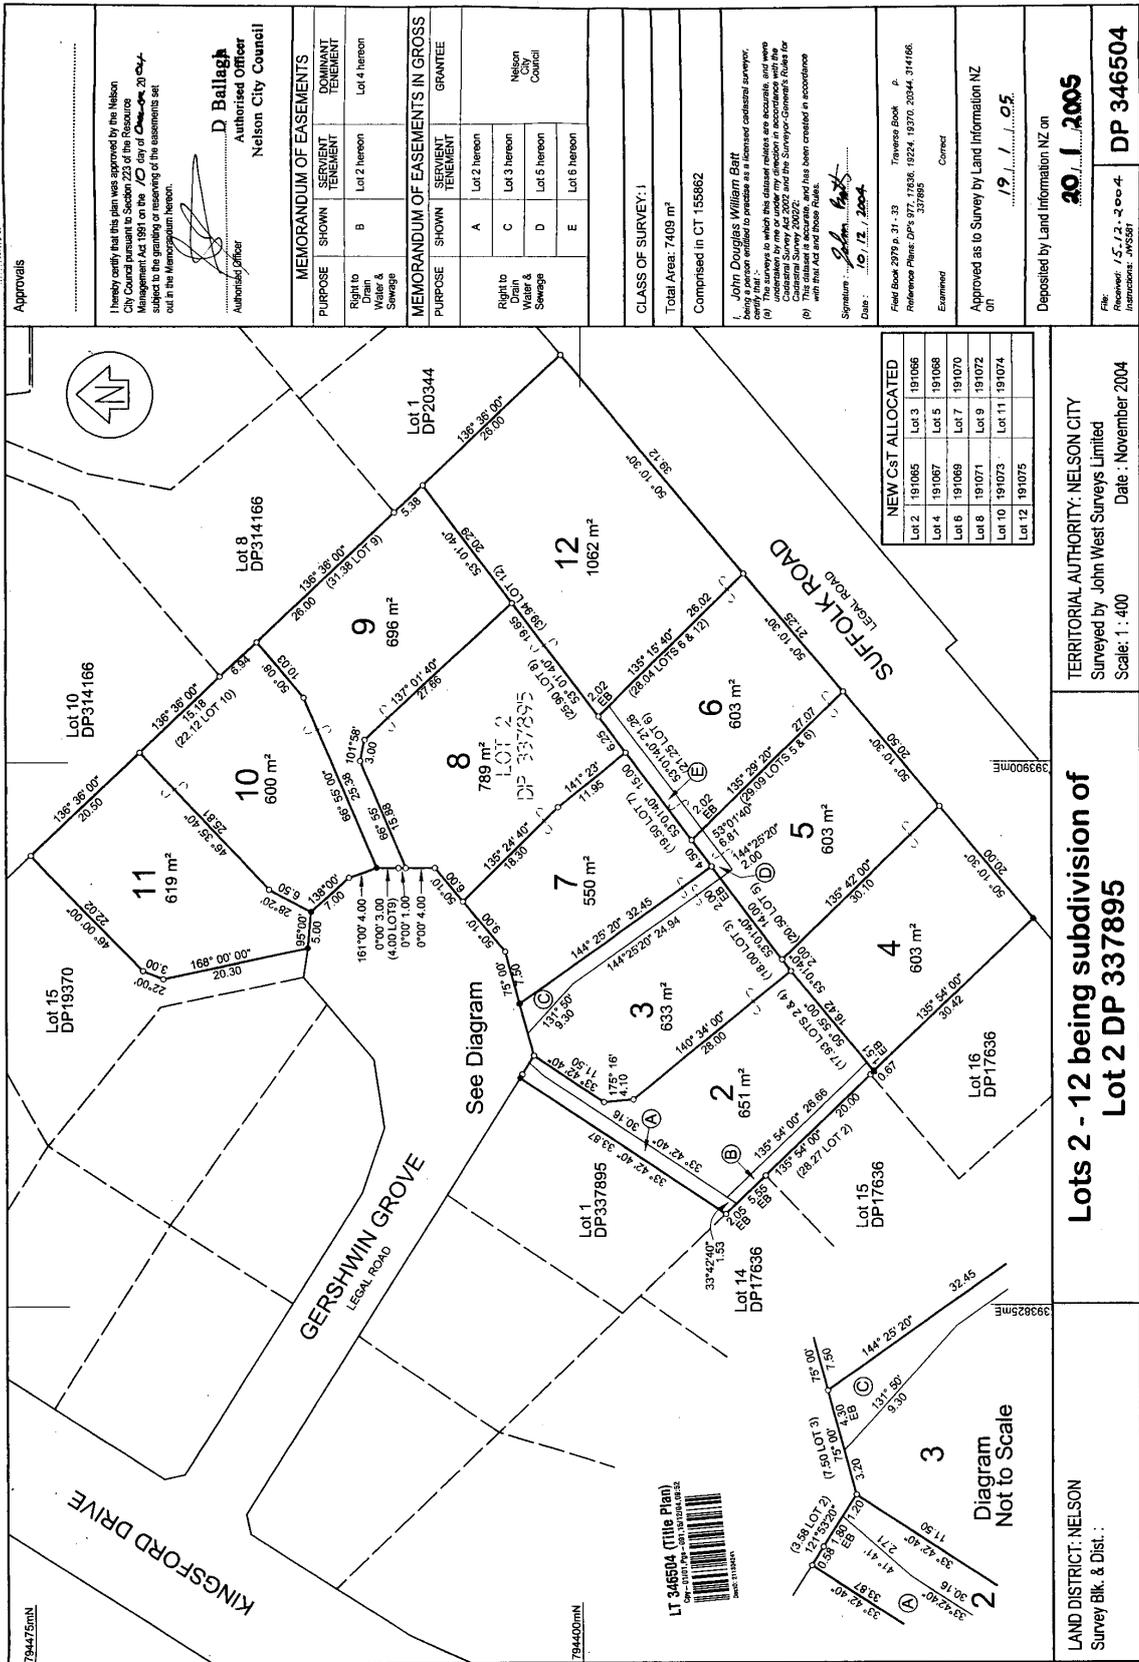

**Approvals**


**D Ballagh**  
Authorised Officer  
Nelson City Council

**MEMORANDUM OF EASEMENTS**

PURPOSE	SHOWN	SERVIENT TENEMENT	DOMINANT TENEMENT
Right to Drain Water & Sewage	B	Lot 2 hereon	Lot 4 hereon

**MEMORANDUM OF EASEMENTS IN GROSS**

PURPOSE	SHOWN	SERVIENT TENEMENT	GRANTEE
Right to Drain Water & Sewage	A	Lot 2 hereon	Nelson Council
	C	Lot 3 hereon	
	D	Lot 5 hereon	
	E	Lot 6 hereon	

**CLASS OF SURVEY: 1**

Total Area: 7409 m<sup>2</sup>  




File Book 2079 p. 31 - 33  

Examined: *[Signature]*  
Corner

Approved as to Survey by Land Information NZ on 19/11/05.

Deposited by Land Information NZ on 20/1/2005



**Lots 2 - 12 being subdivision of Lot 2 DP 337895**

TERRITORIAL AUTHORITY: NELSON CITY  
Surveyed by John West Surveys Limited  
Scale: 1 : 400 Date: November 2004

LAND DISTRICT: NELSON  
Survey Blk. & Dist. :

