

10 Images

BUILDING PERMITS

**41 MAIRE STREET
INGLEWOOD**

ID 029323

LLP 061033

3 Images

BUILDING PERMIT

I030670

1978

PROPERTY ID

029323

BOROUGH OF INGLEWOOD

BUILDING APPLICATION FORM

DATE... 20-12-78

To the Borough Engineer,
Sir,

I hereby apply for permission to... erect additions
..... at 35 Maize Street - Inglewood
for... Mrs. Mrs. R. Seamark of Inglewood

according to locality plan and detailed plans, elevation, cross sections,
and specifications of building deposited herewith in duplicate.

Valuation Roll No..... Lot No..... On Town Section
..... D.P..... Length of Boundaries..... Area
..... R..... P.....

Particulars of Building Foundations... Existing
Walls... Fibrolite Roof... Cor. Iron

Area of Ground Floor... 9.6525 Square metres

Area of outbuildings..... Square metres

ESTIMATED VALUE:	Building \$450 ⁶⁰⁰	Owner will be supplying most of labour & materials - builder will be overseeing job.
	Plumbing & Drainage	
	Total \$450 ⁶⁰⁰	

Purpose for which every part of the Building is to be used or
occupied (describing separately each part intended for use or
occupation for separate purpose)

..... Porch
Proposed use or occupancy of other part of building.....

Nature of ground on which building is to be placed and of the subjacent
strata:

POSTAL ADDRESS... 35 Maize Street
..... Inglewood

Plans and specifications approved, Building permit may be issued, sub-
ject to compliance during erection, with Borough Building By-Laws, and
all Acts of Parliament and Regulations respecting such work.

..... 20-12-1978 Date

BUILDING PERMIT:
Permit No. J.030570





DRAINAGE & PLUMBING PERMIT
Permit No.....

Yours faithfully,

<i>R. Seamark</i>	BOROUGH COUNCIL OWNER
<i>[Signature]</i>	Town Planning Officer BUILDER
	Fire Authority:
	Health Inspector: <i>[Signature]</i>
	Engineer:
	Building Inspector:
	Permit No. affecting such work:
<i>[Signature]</i>	BUILDING INSPECTOR

Rec. 6189
20-12-78
83-00.

EXISTING

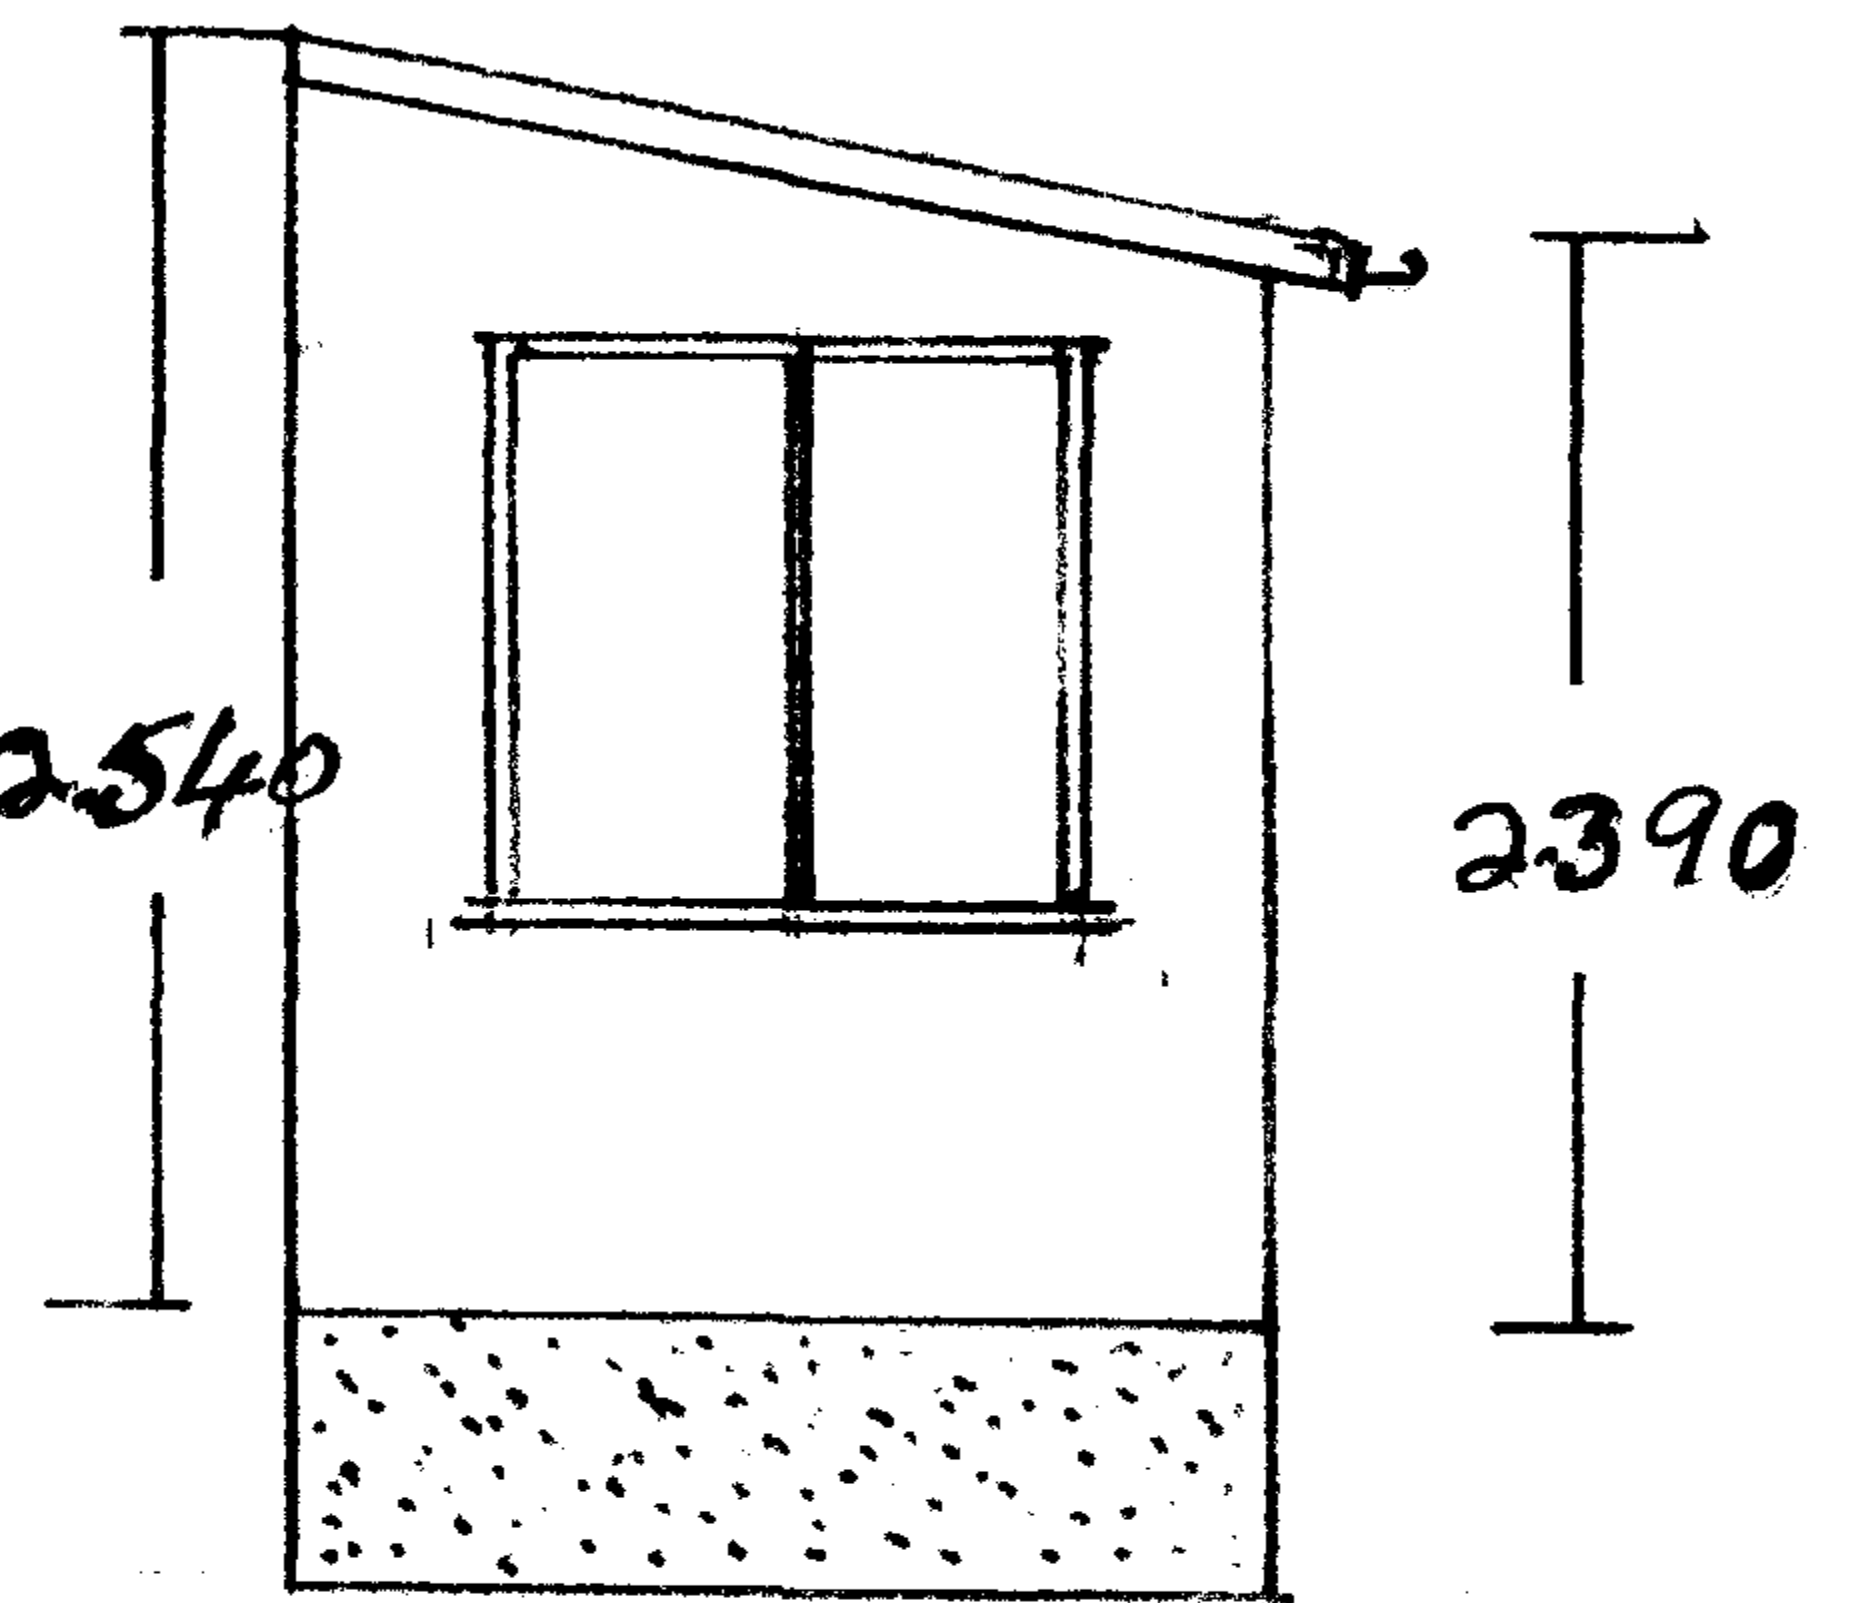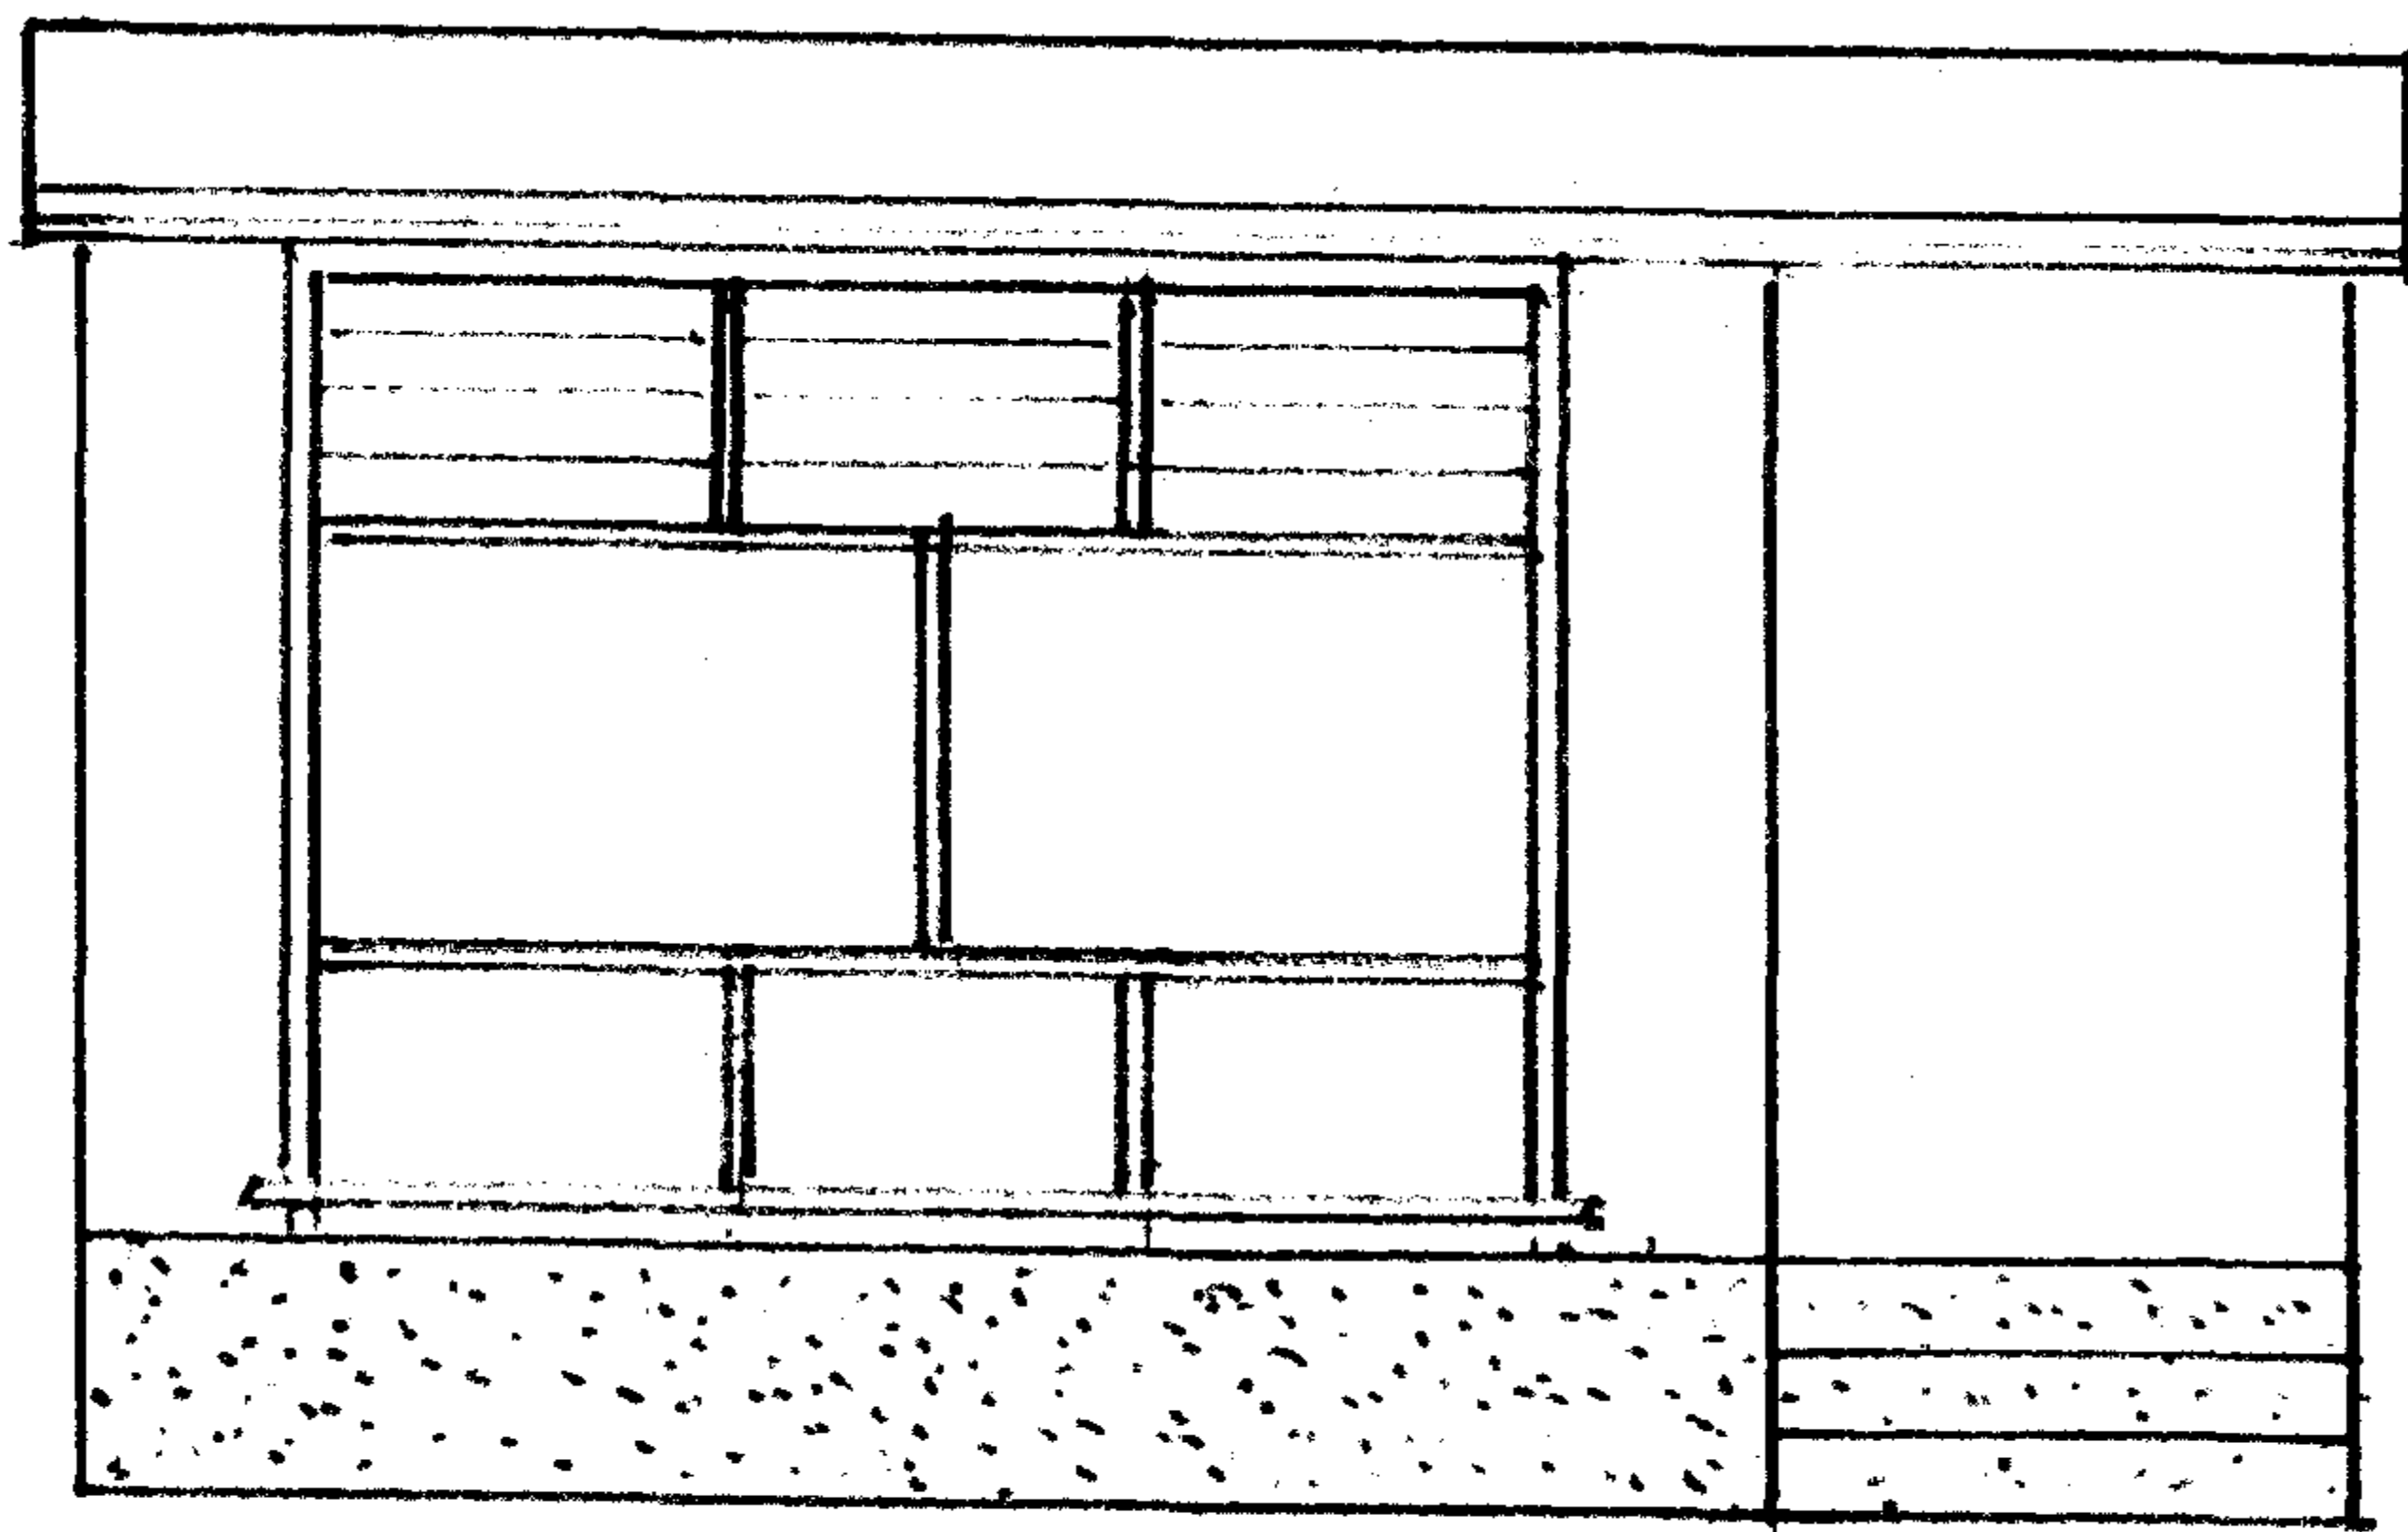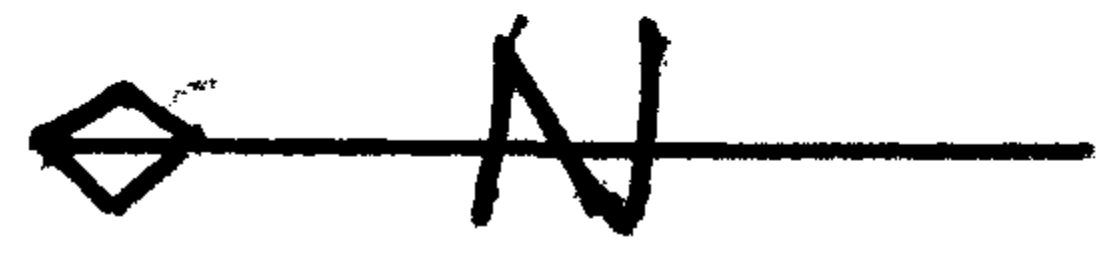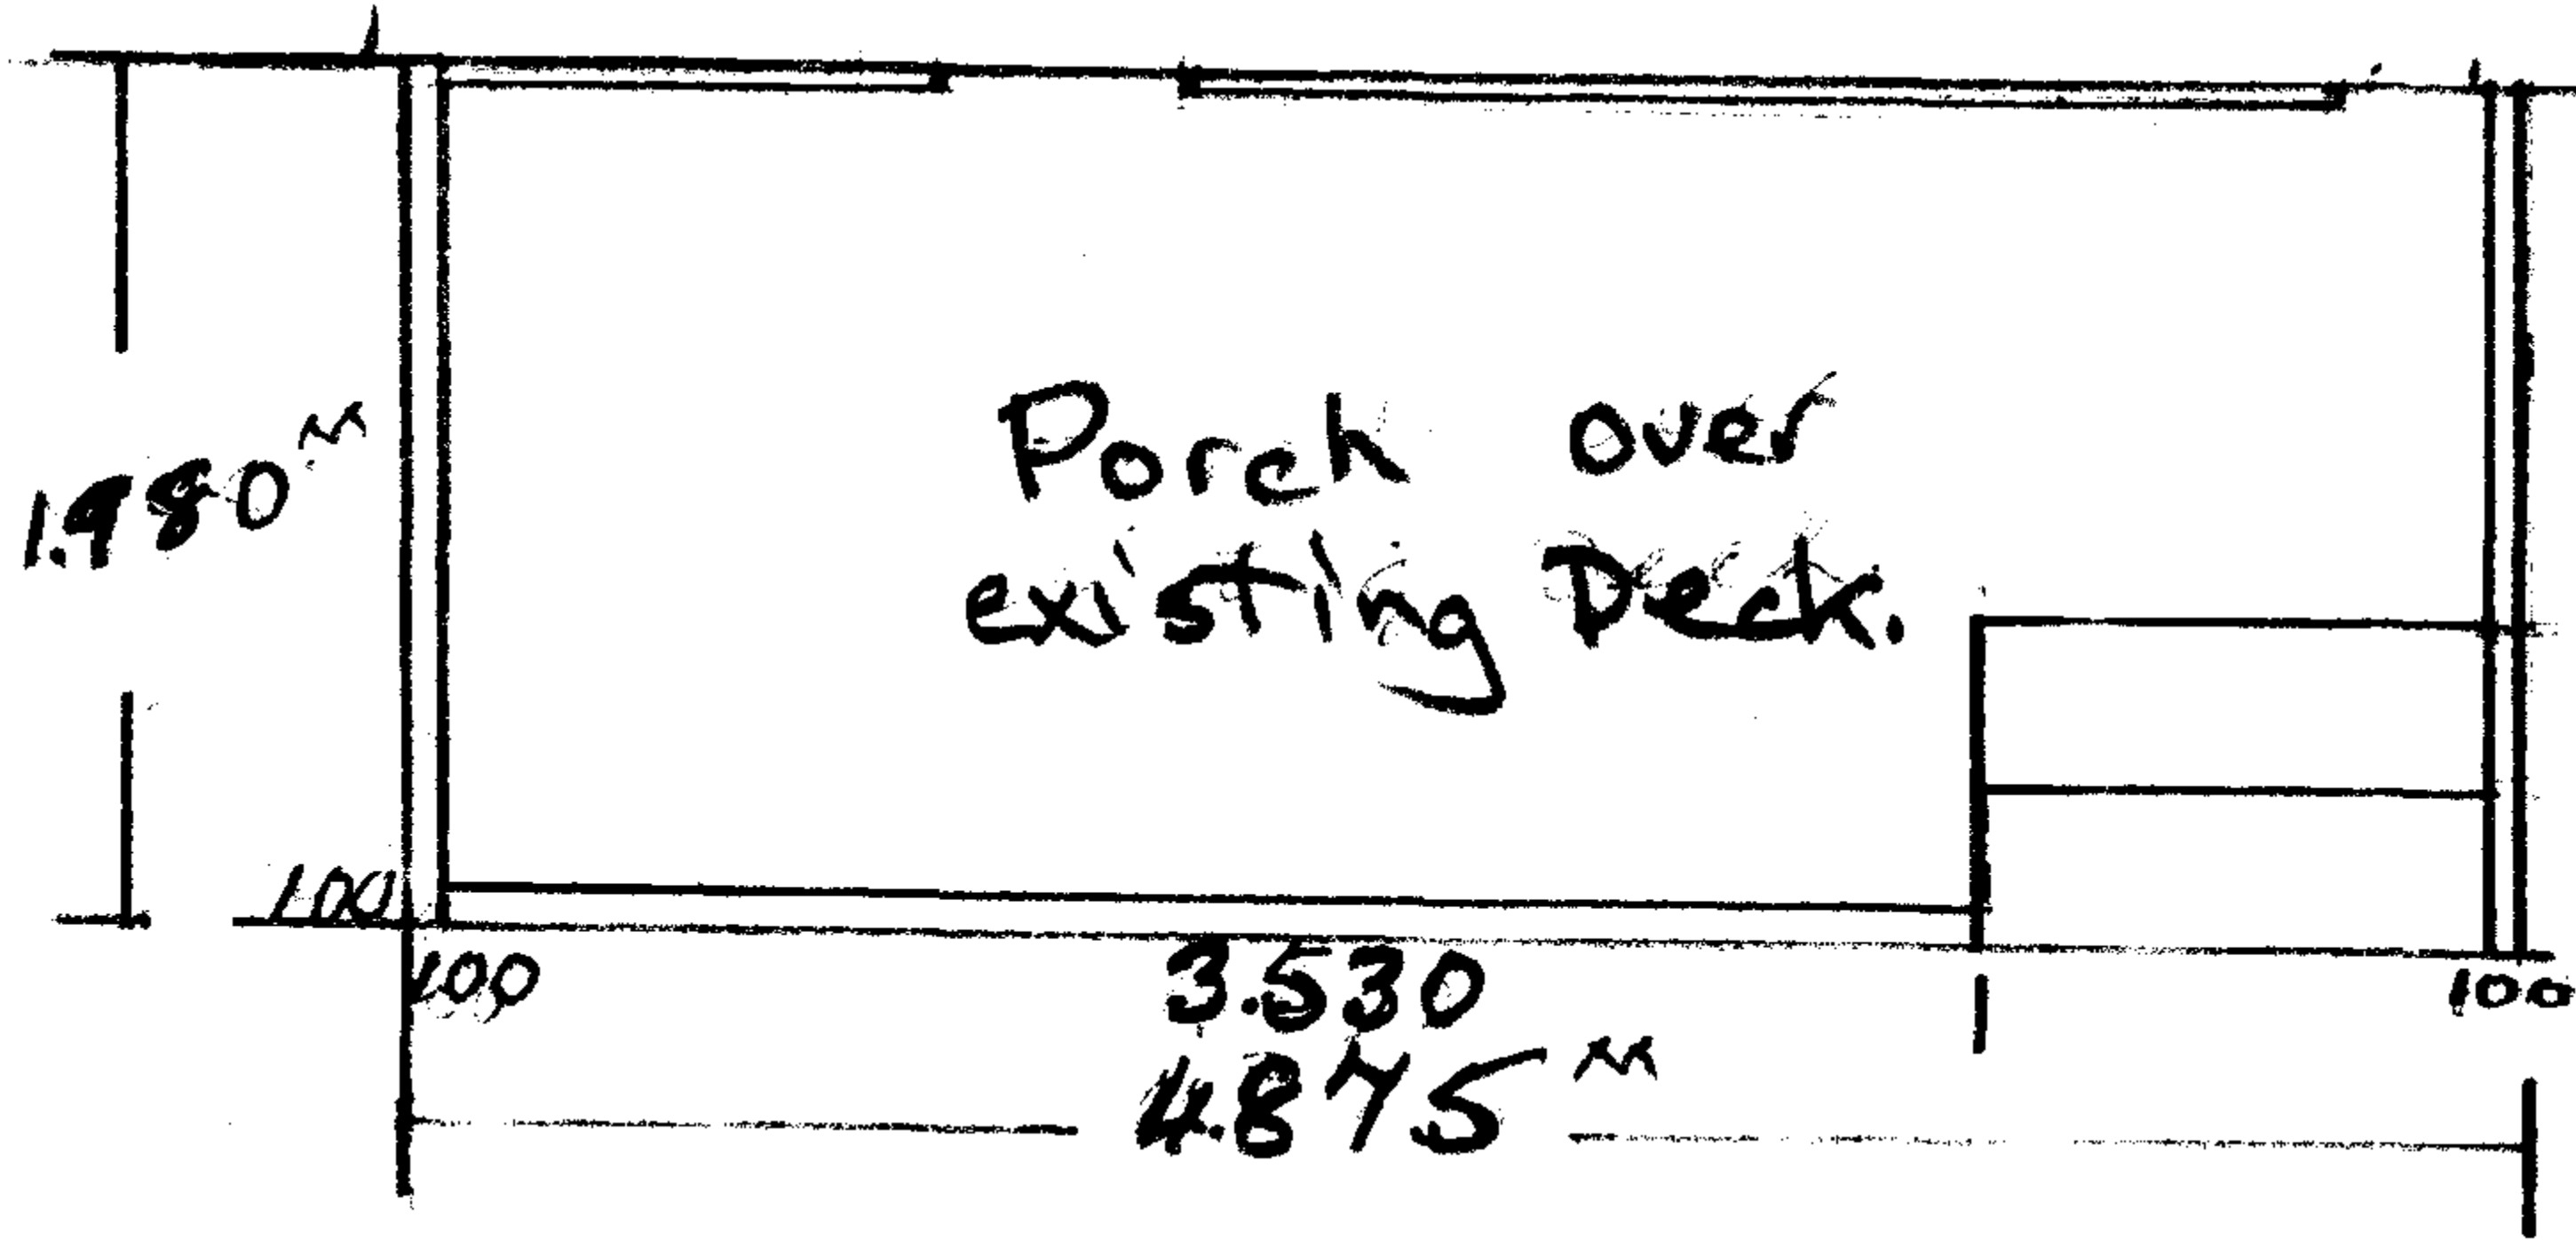

Proposed Porch for Mr. & Mrs. R. Seamark,
41 Maire Street, Inglewood

- | | | |
|----------------|----------|------------------|
| Heart or Tan. | 650 x 25 | Lintels |
| | 100 x 50 | Plates |
| | | Studs |
| | | Rafters |
| | | Nogs |
| | 75 x 50 | Purlins |
| Exterior Walls | | Fibrolite |
| Roof | | Corr. Galv. Iron |

Scale 12 to 300^{mm}



3 Images

DRAINAGE PERMIT

555

1969

PROPERTY ID

029323

INGLEWOOD BOROUGH COUNCIL

APPLICATION FOR PERMIT TO HAVE DRAINAGE OR PLUMBING WORK CARRIED OUT

I, the undersigned (name in full), hereby make application for permission to have the work prescribed herein carried out in the premises situated at 41 Main St. Houses owned by J. Curd & S. Rowan. (Description of Place)

of which I am (occupier owner or agent).

Description of Work Sewer Drainage. Estimated cost \$1.90 Fee \$2.00.

(Plan of the above work is set out on back hereof)

I authorise H.D. Charters - etc. (Name of Licensed Drainlayer or Licensed Plumber)

to carry out this work.

PERMIT No. 555. Rec. F 5265 Fee \$2.00. 27-8-69. Date 27/8/69

Signature H.D. Charters Residence 55 Rater St

Permit approved for.

Inspected & approved 27/8/69. Date 27-8-69.

The Sanitary Inspector, Inglewood Borough Council.

The Drainlaying/Plumbing work authorised to be carried out in Permit No. will be ready for inspection on the 27th day of August 1969. Owner of Premises J. Curd & S. Rowan Address Main St.


H.D. Charters Signature

Drainage Plan

28

J. Curd.

S. Rowan.

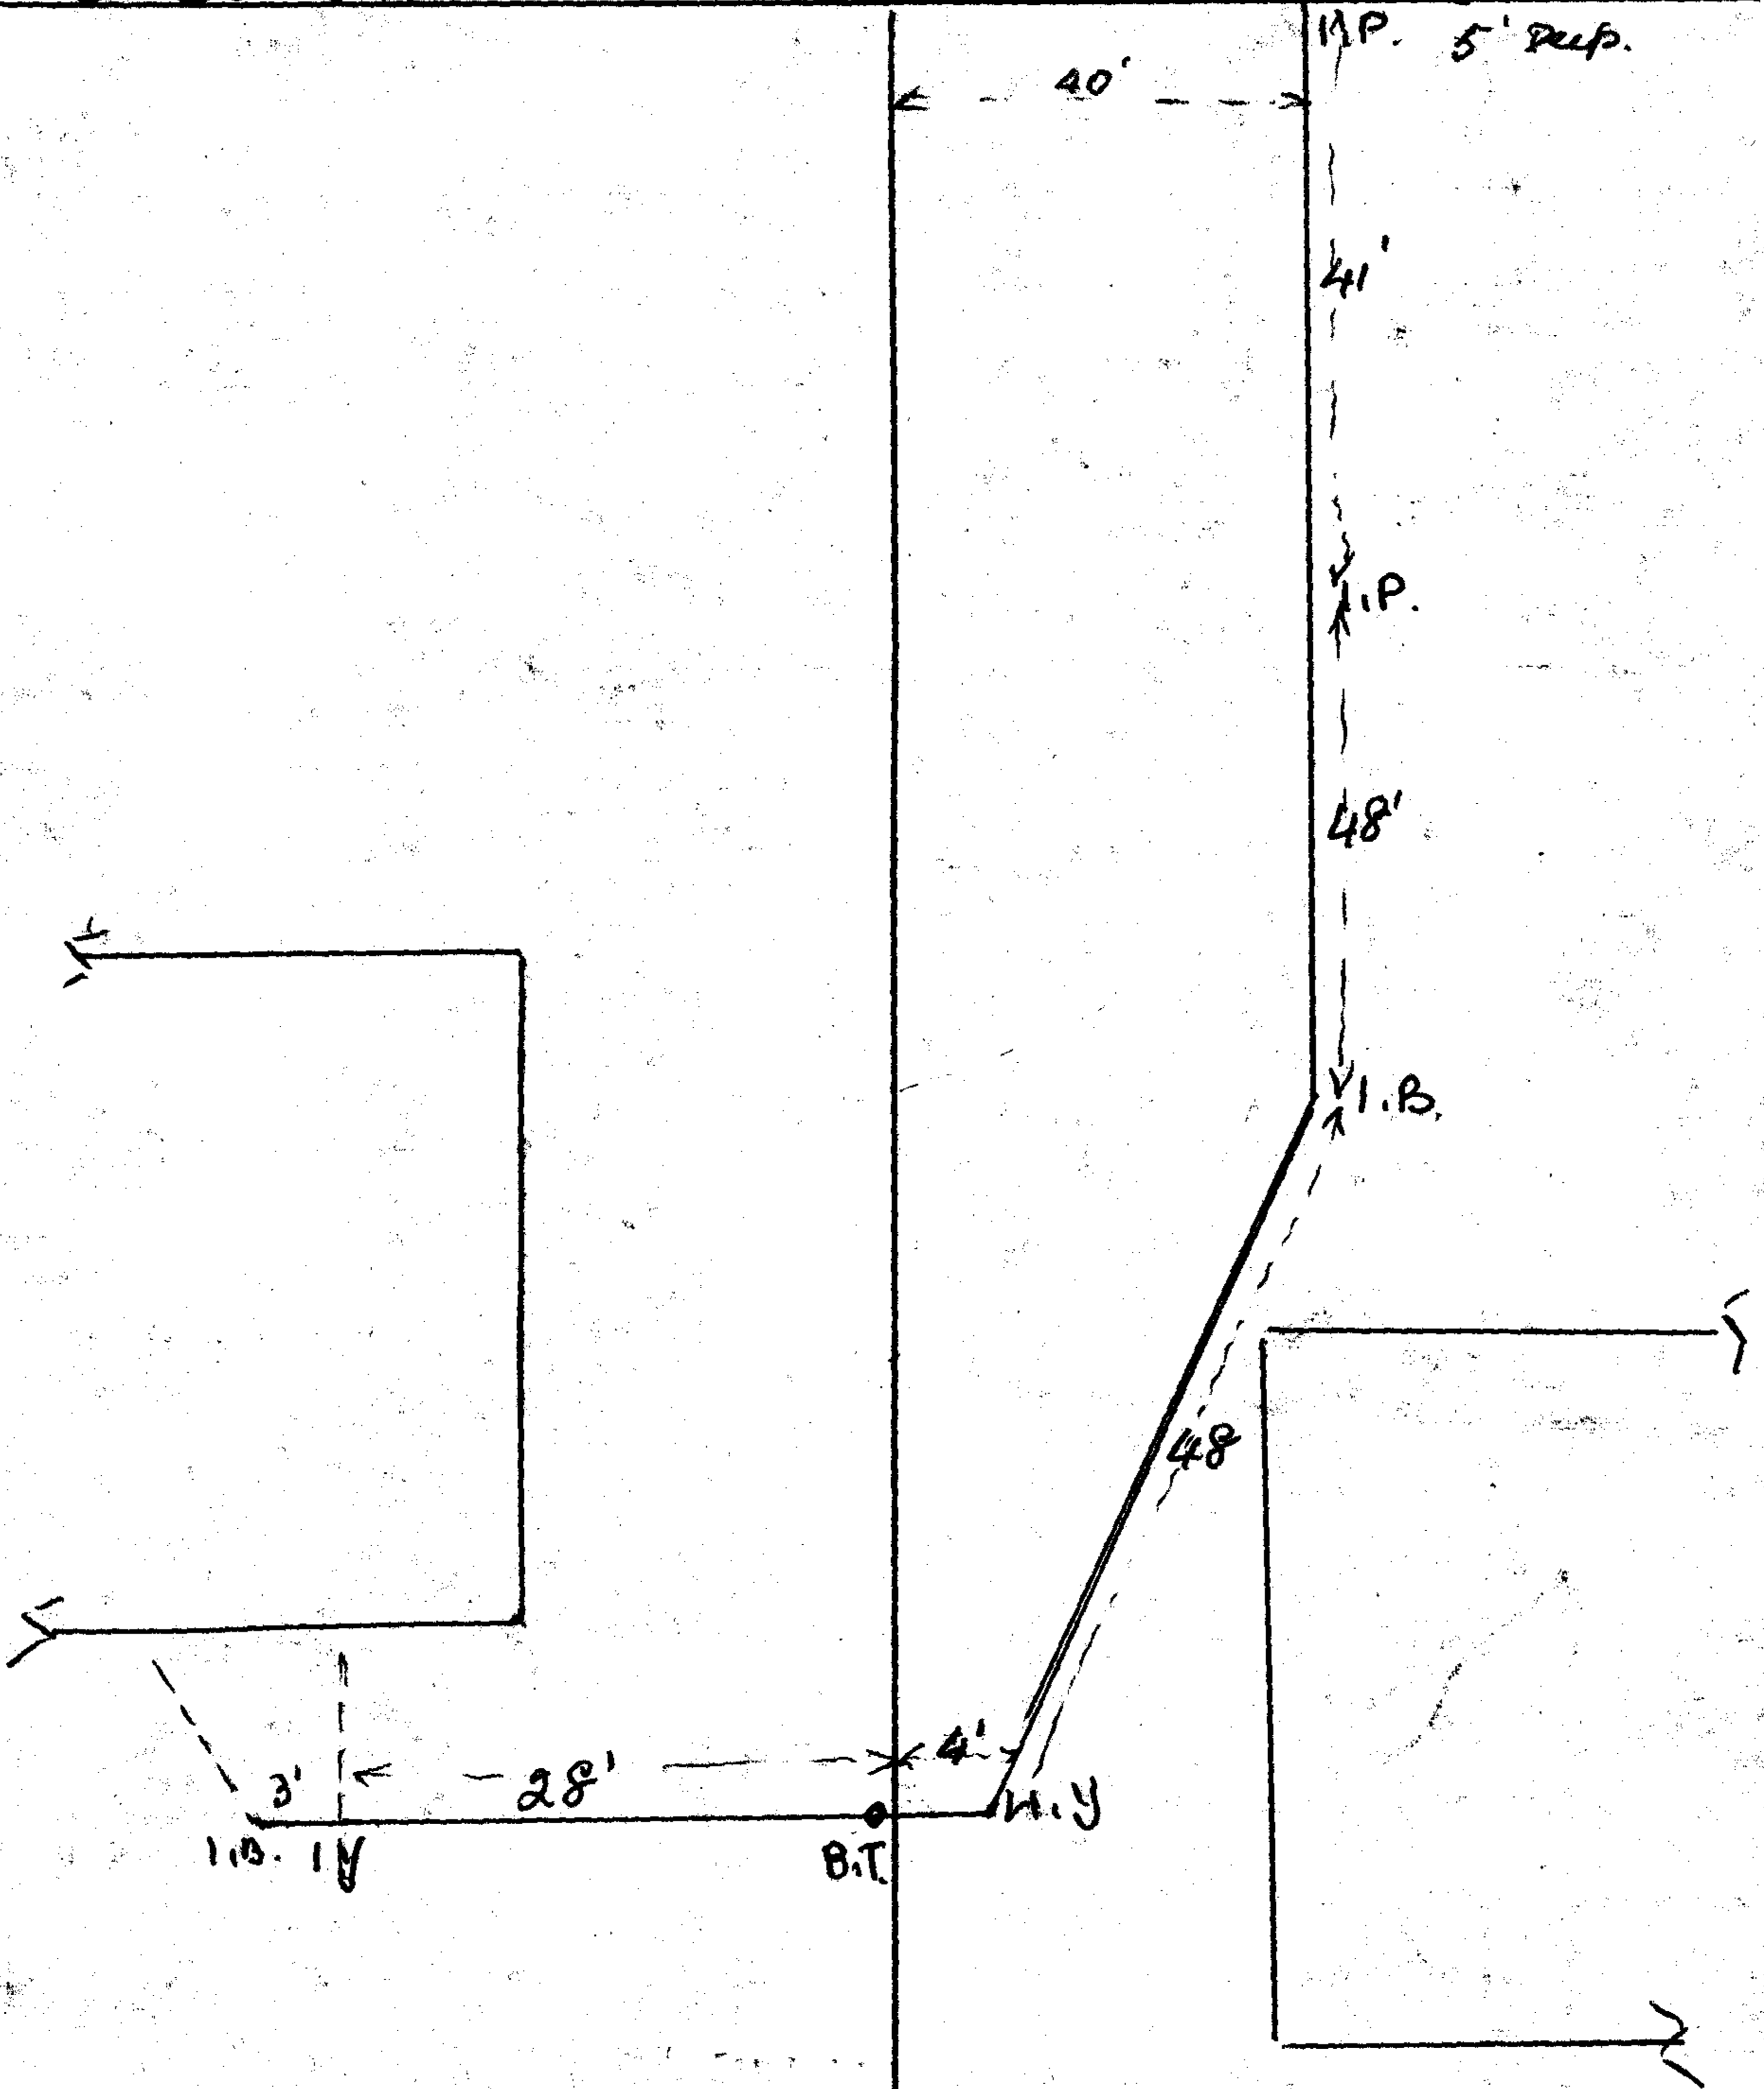

Inspected & approved
J. Curd. 27/8/69

4 Images

BUILDING PERMIT


88

PROPERTY ID

029323

PECIFICATION


M. TAYLOR, 41 MAIRE ST
OF MATERIALS

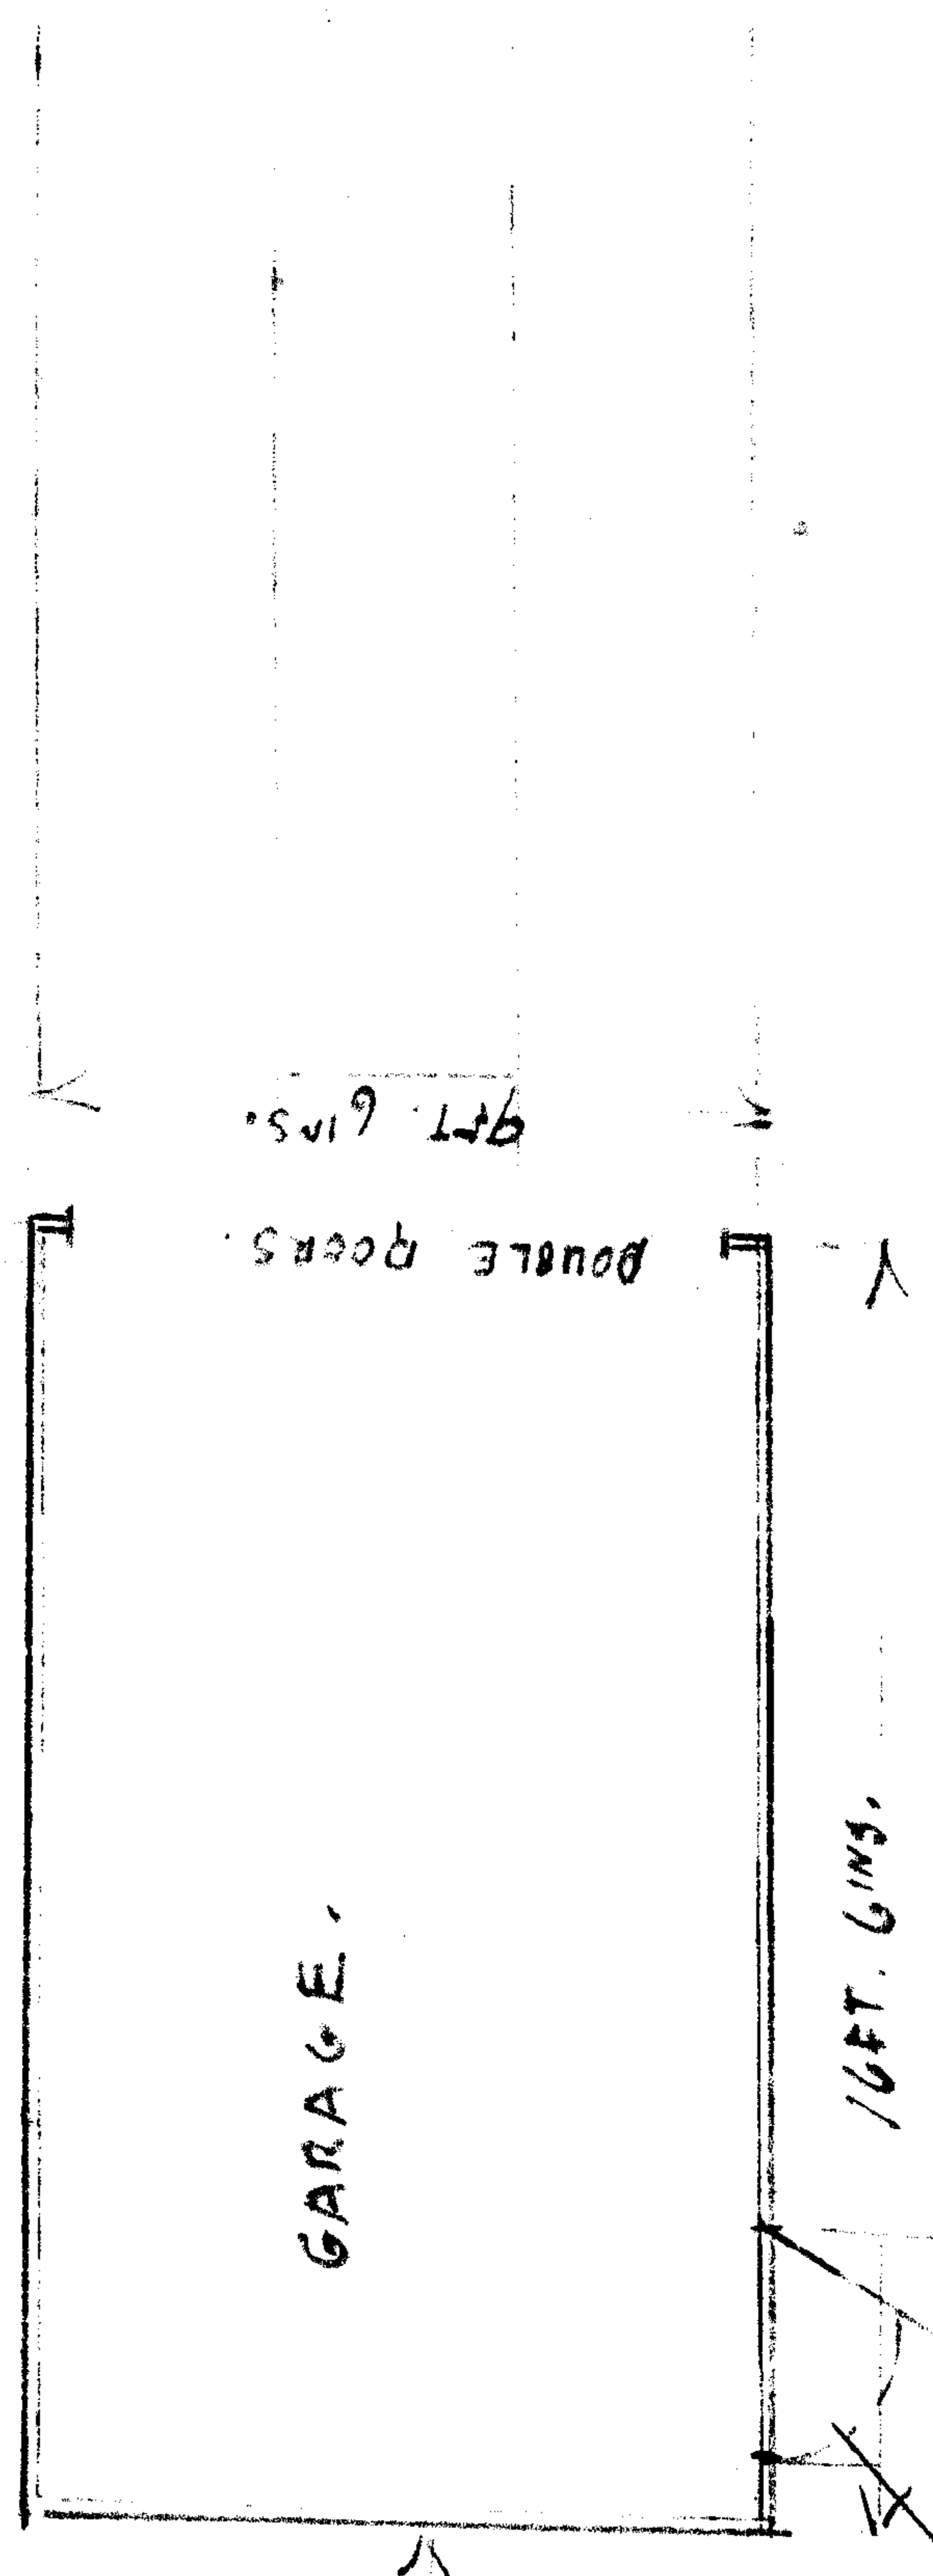



FOUNDATIONS
 2 1/2 x 6 x 6. CONCRETE PILES
 ground plates. BHT 4 x 3.
 Floor Joists. BHT. 5 x 2.
 Bottom Plate. BHT 4 x 2.
 all over Framing. 6 L O B. 4 x 2.
 exterior walls. 6" B B. W B.
 Roofing. Iron 26 gauge.
 interior lining.
 walls of Bed Room.
 Gibraltar Board.
 ceiling. Pine.
 enlargement to lounge.
 walls. Pine. Hard Board
 ceiling. Pine.
 Porch Lining. Fibrelite
 Garage.
 exterior Lining.
 Fibrelite
 all other materials.
 as above.
 Floor. concrete.

Permit No 88


Estimated cost of New Bed Room £200
 Garage £100

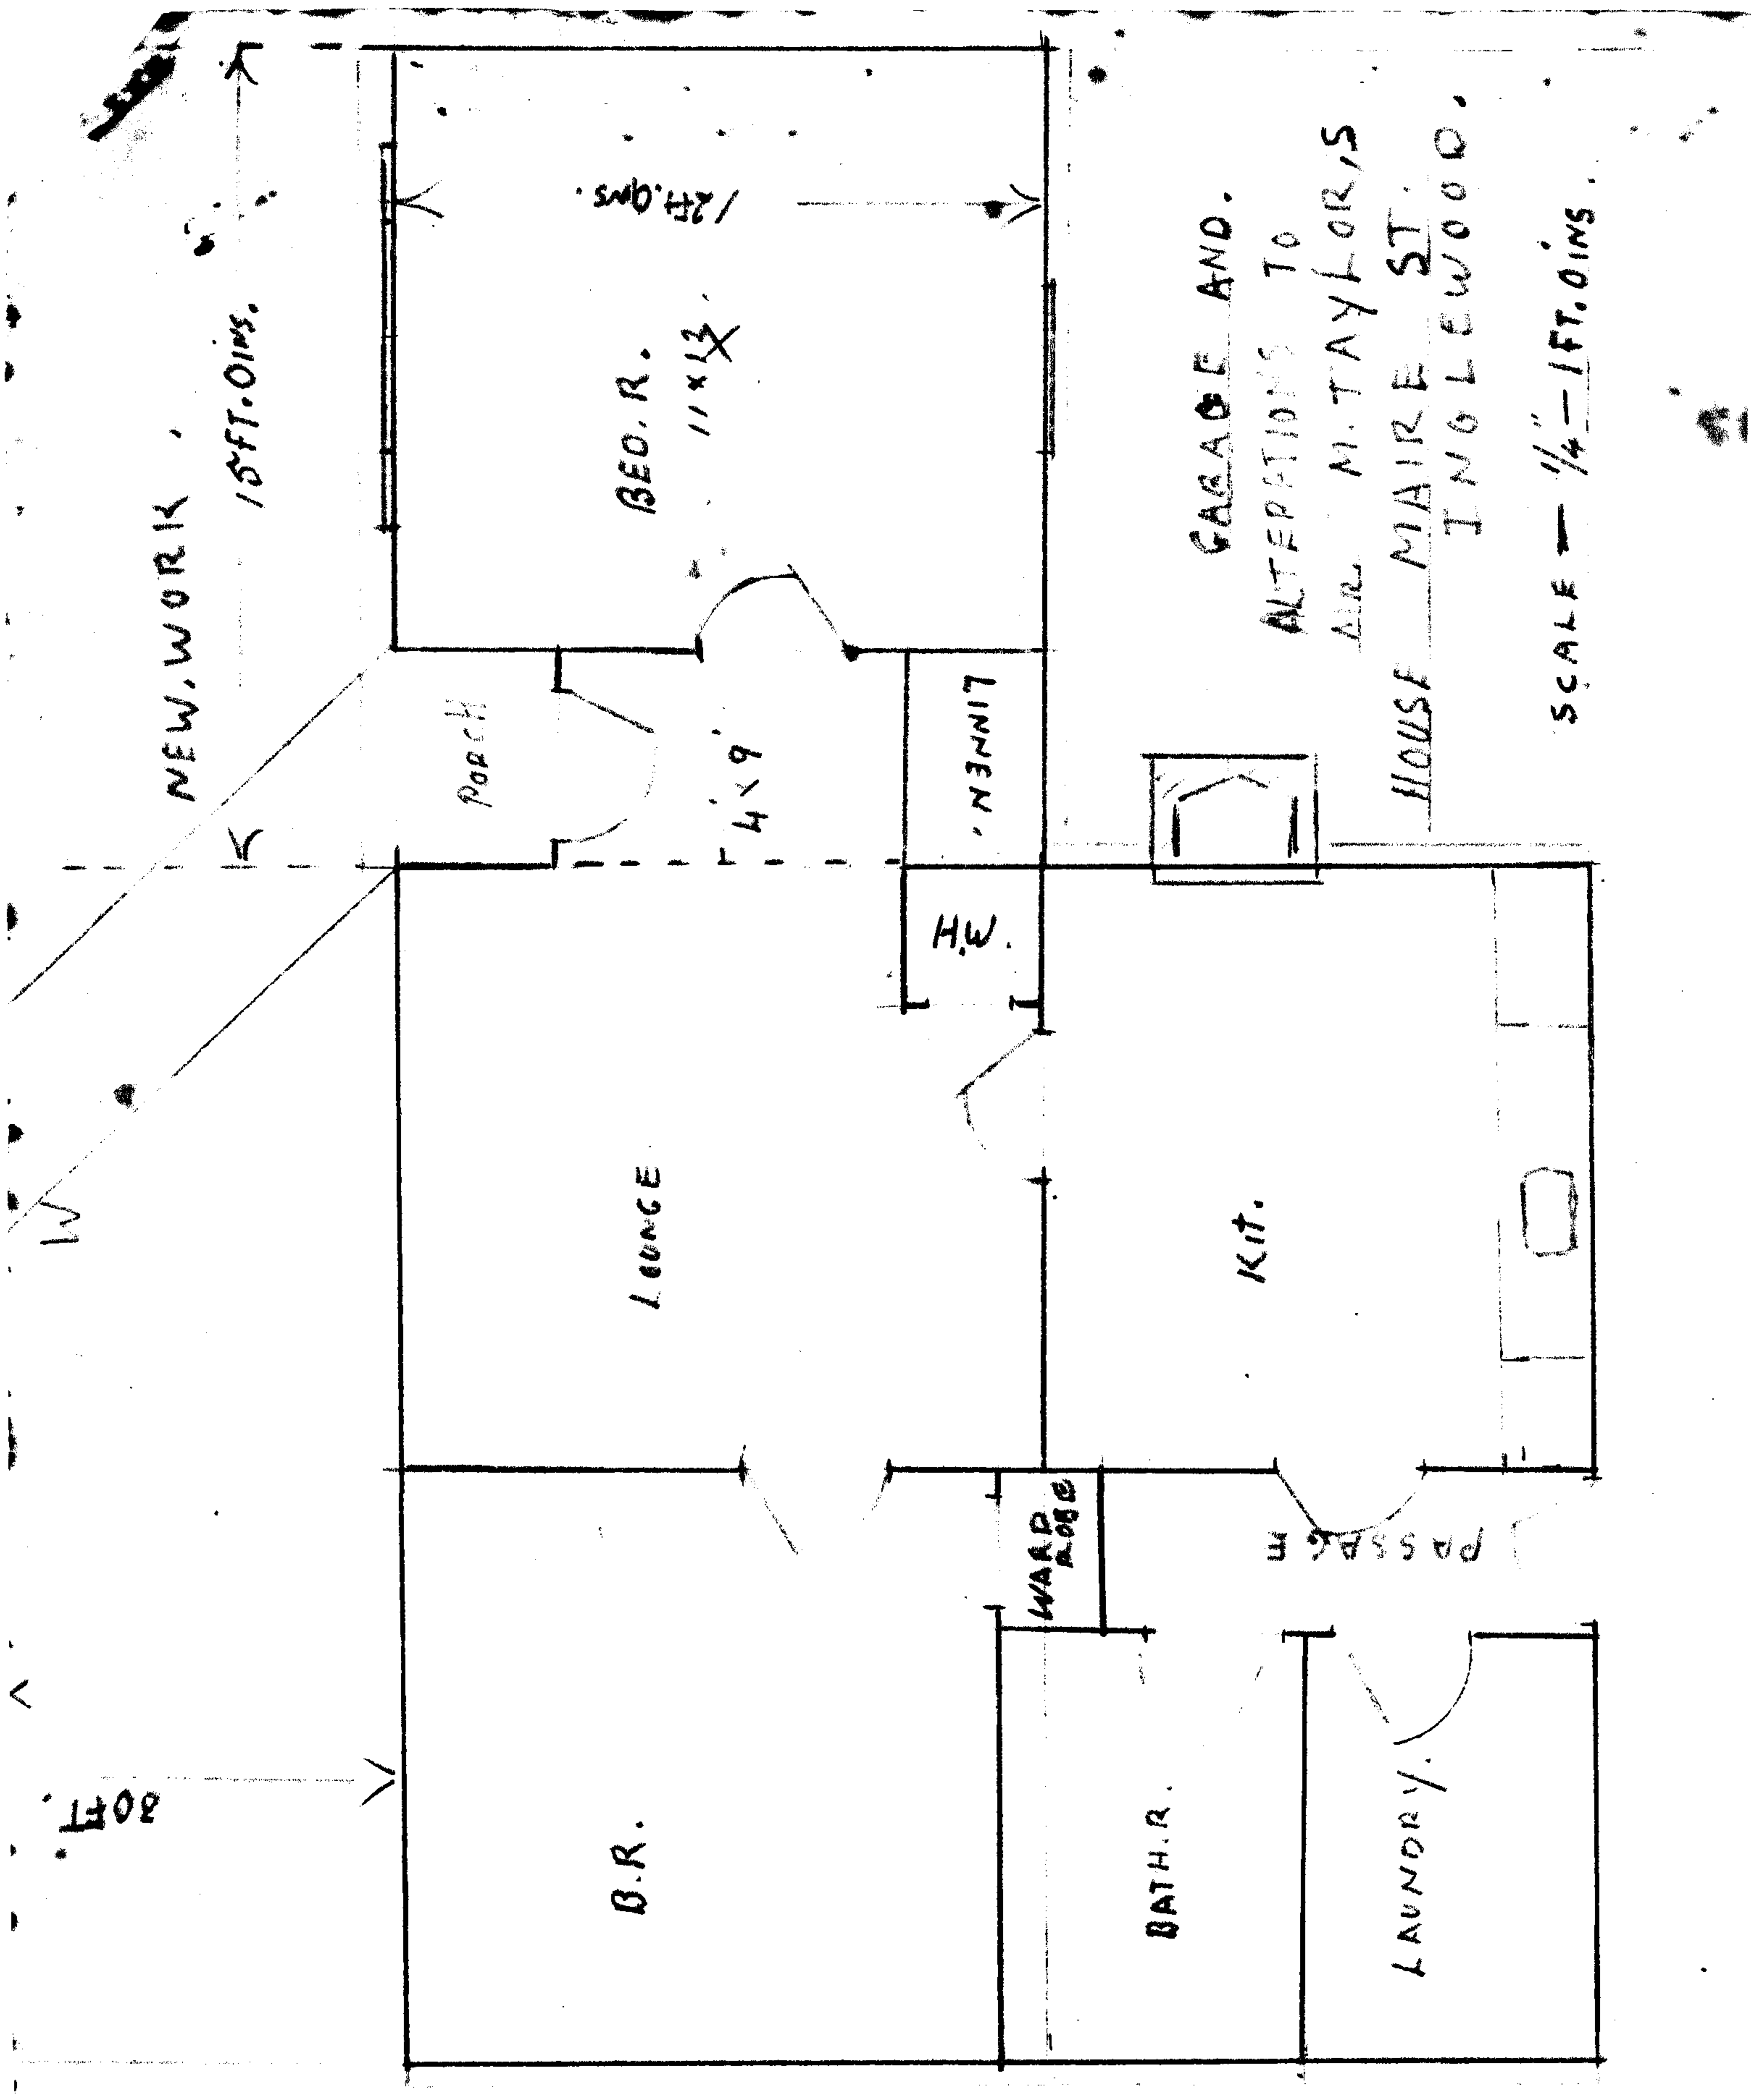

PROPOSED RESIDENCE OF M. TAYLOR.
AREA 529 sq. FT.
MAIRE ST. INGLEWOOD.

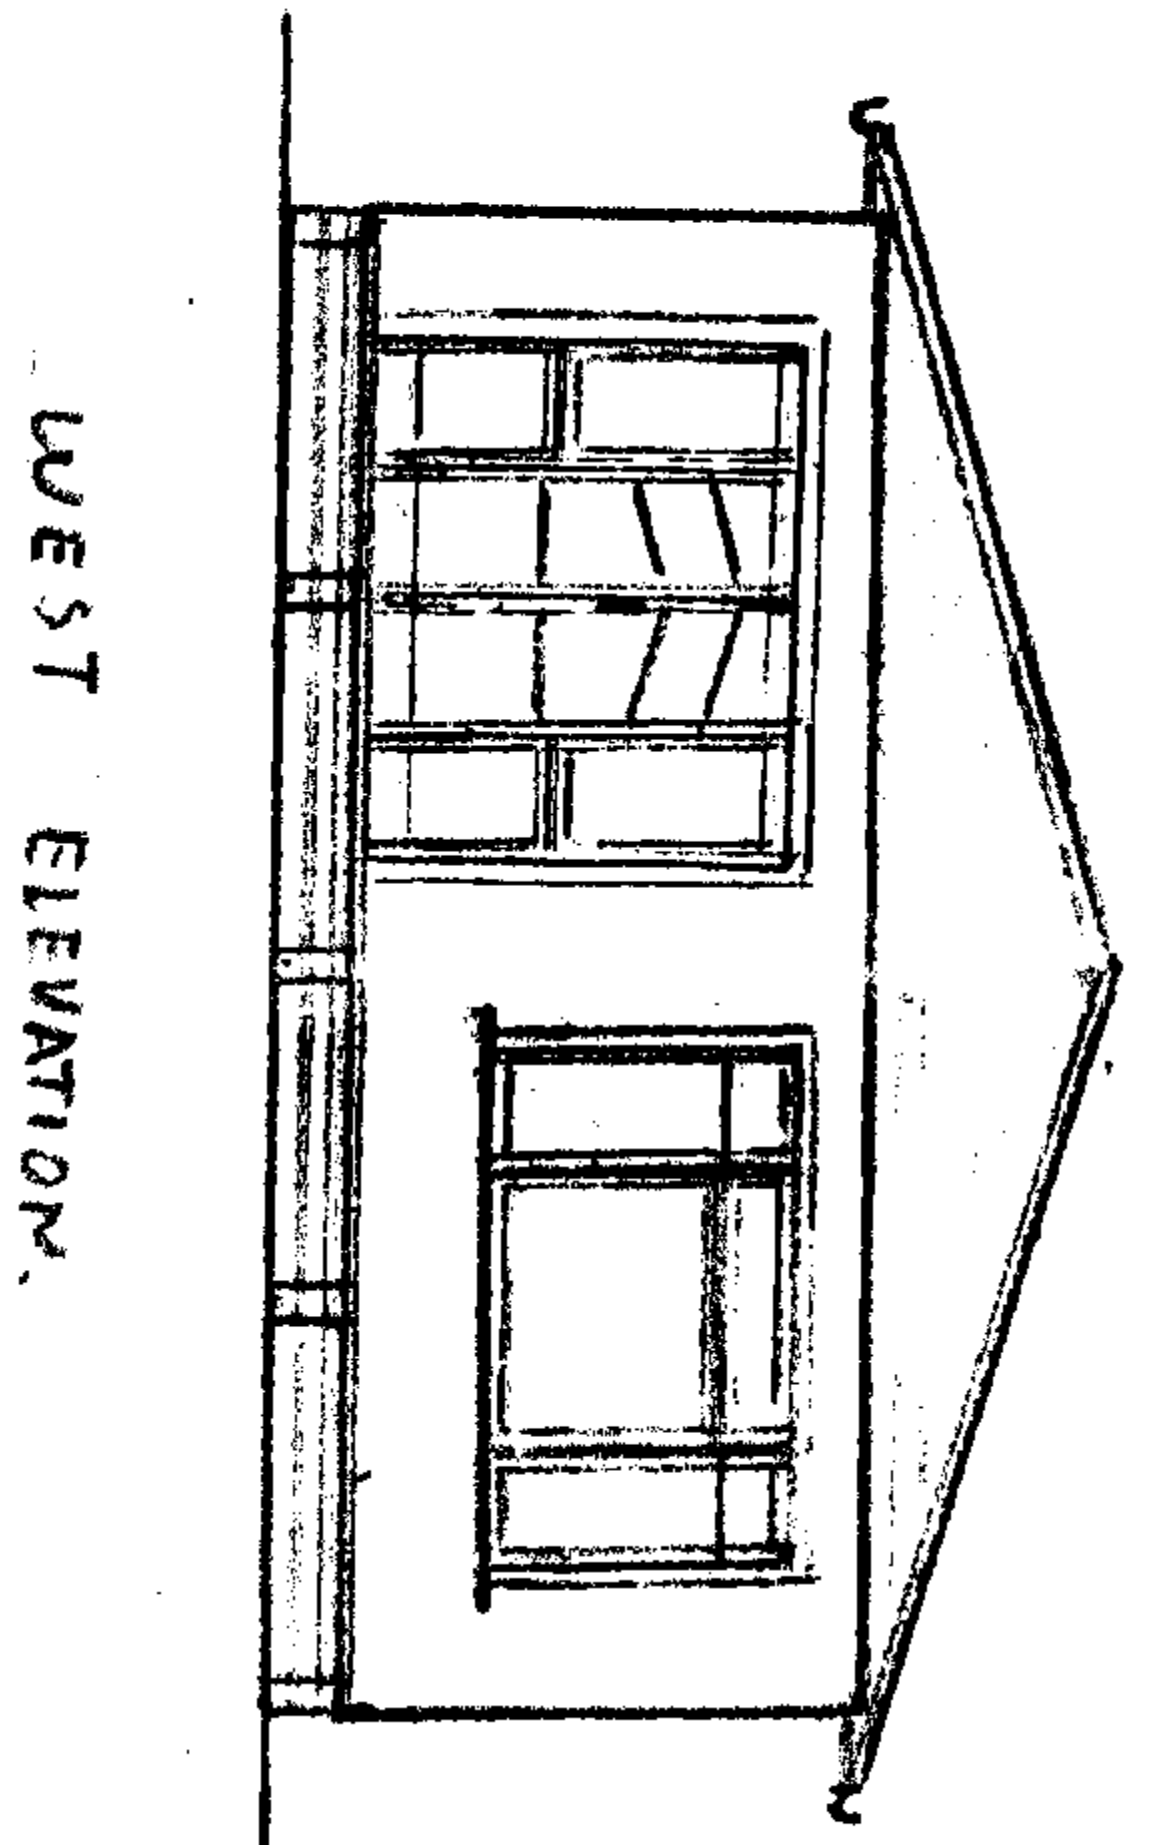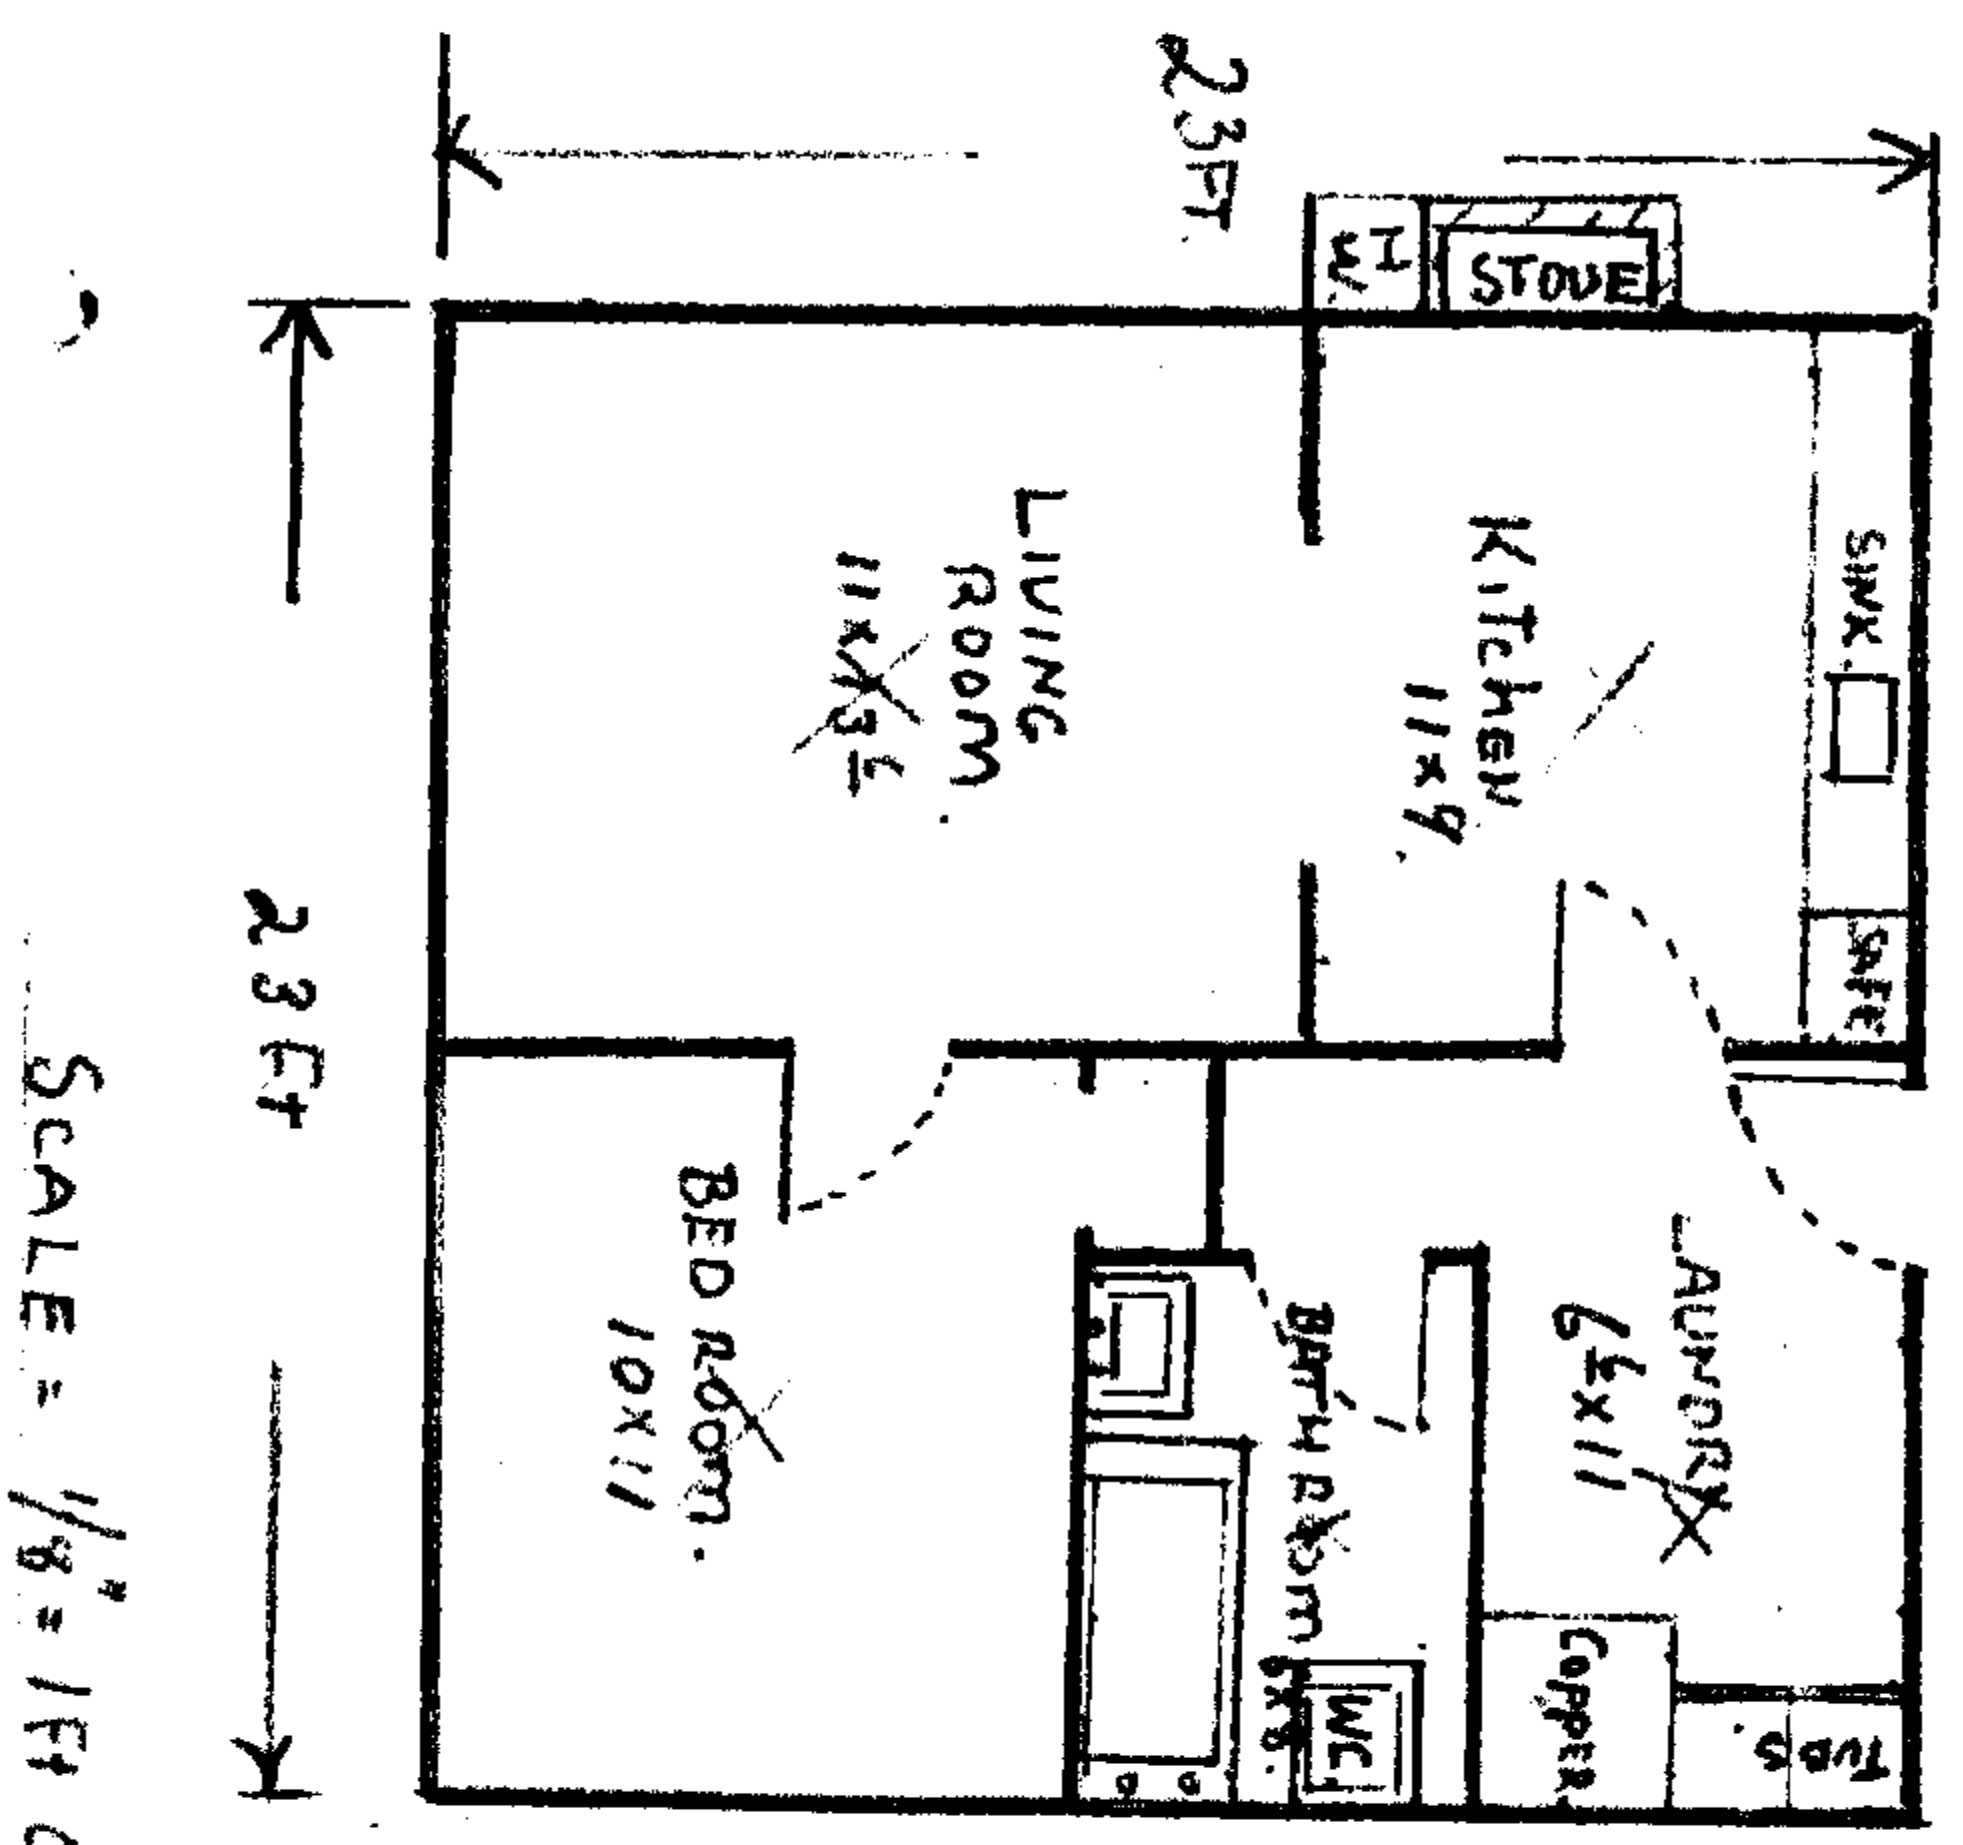

WEST ELEVATION.

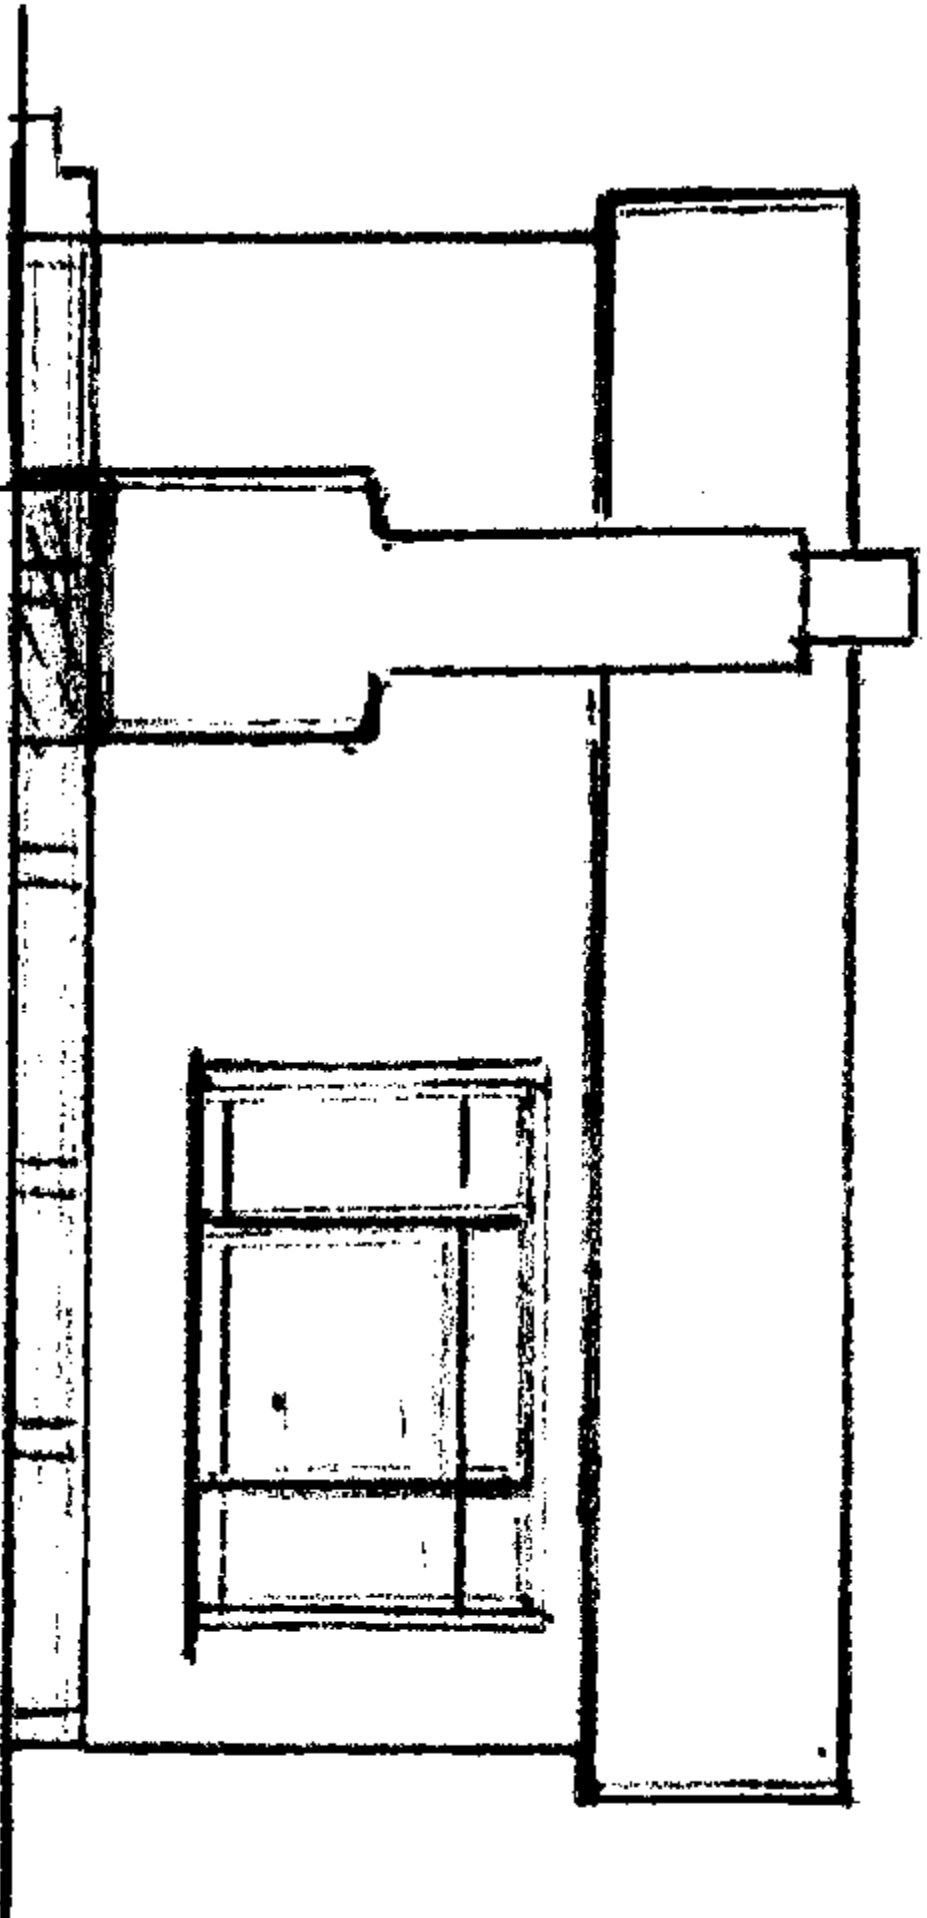

SOUTH ELEVATION.