



**RECORD OF TITLE
UNDER LAND TRANSFER ACT 2017
FREEHOLD
Search Copy**




R. W. Muir
Registrar-General
of Land

Identifier **794287**
Land Registration District **South Auckland**
Date Issued 08 December 2017

Prior References
760687


Estate Fee Simple
Area 731 square metres more or less
Legal Description Lot 79 Deposited Plan 513408

Registered Owners

Jayden Daniel O'Regan as to a 1/4 share
Kaela Bianca O'Regan as to a 1/4 share
Mark Carlton Rush and Deborah Celeste Rush as to a 1/2 share

Interests

10869105.1 Consent Notice pursuant to Section 221 Resource Management Act 1991 - 8.12.2017 at 9:20 am
Land Covenant in Easement Instrument 10869105.7 - 8.12.2017 at 9:20 am
Fencing Covenant in Easement Instrument 10869105.7 - 8.12.2017 at 9:20 am
11072951.1 Variation of Land Covenant 10869105.7 - 17.5.2018 at 5:46 pm
12230520.3 Mortgage to Bank of New Zealand - 21.9.2021 at 3:48 pm

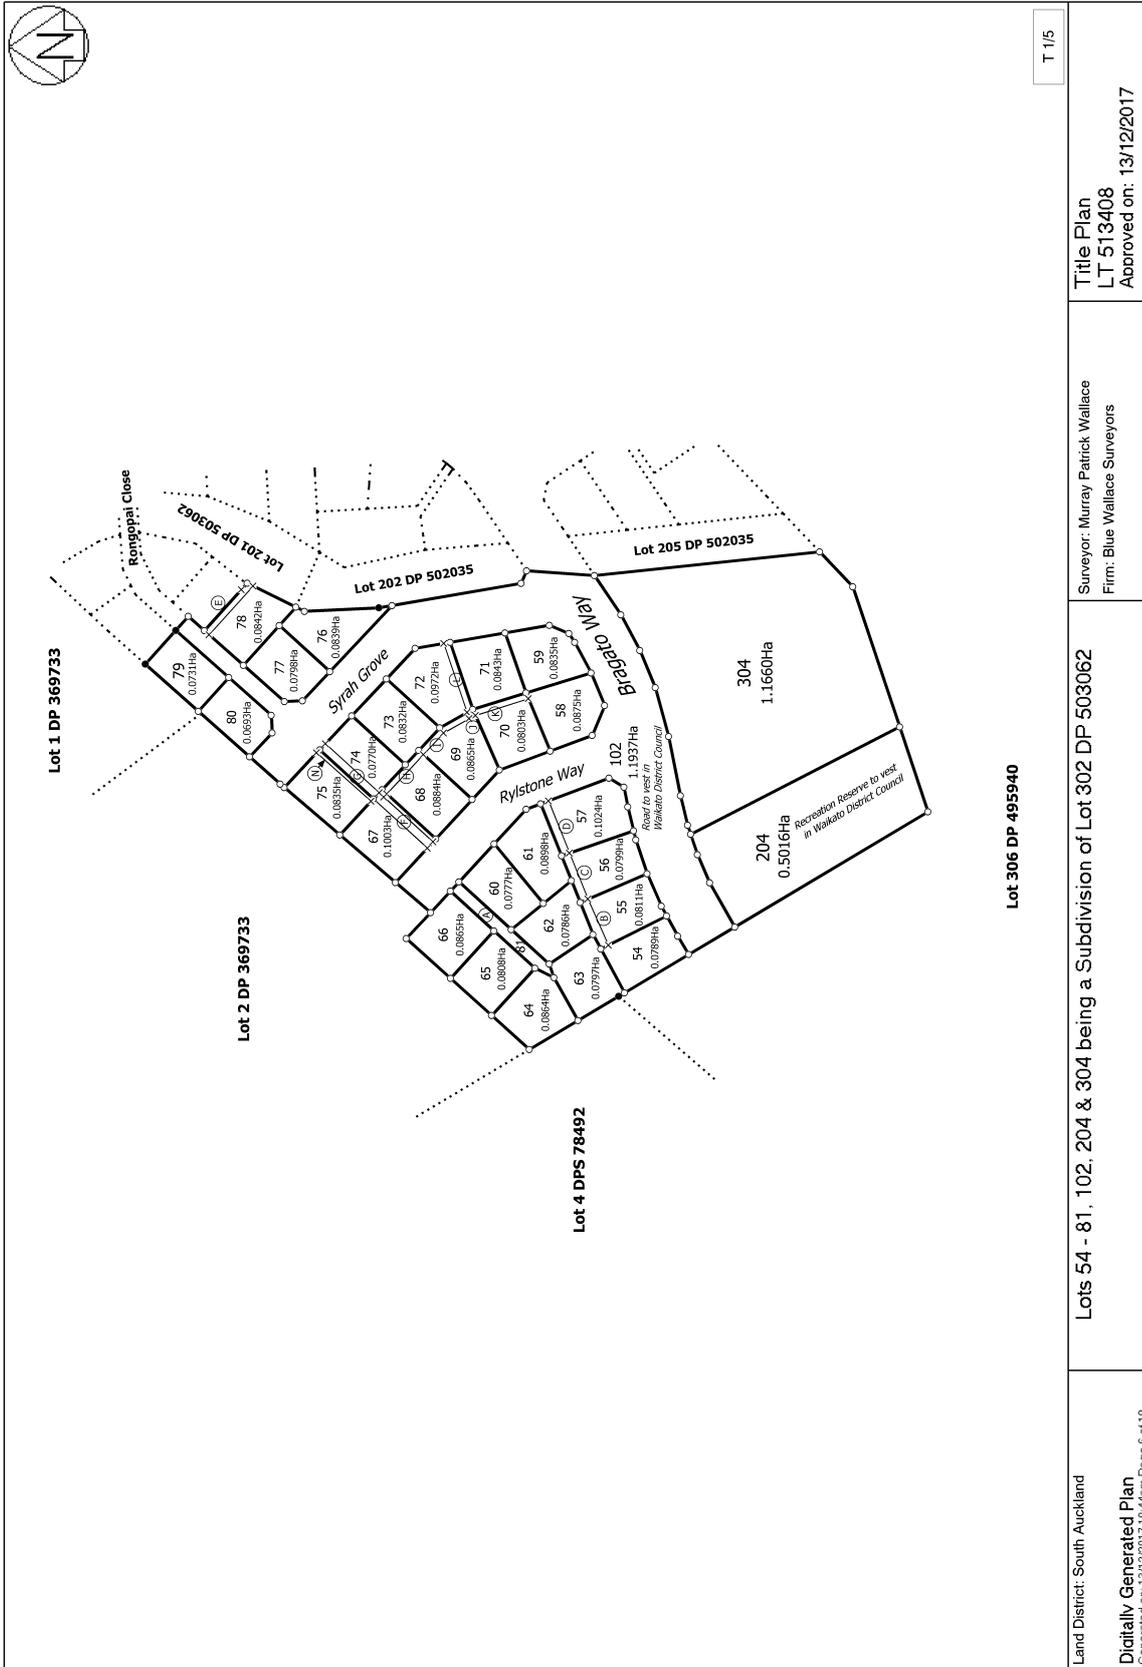

T 1/5

<p>Land District: South Auckland</p> <p>Digitally Generated Plan</p> <p>Generated on: 13/12/2017 10:44am Page 6 of 10</p>	<p>Lots 54 - 81, 102, 204 & 304 being a Subdivision of Lot 302 DP 503062</p>	<p>Surveyor: Murray Patrick Wallace</p> <p>Firm: Blue Wallace Surveyors</p>	<p>Title Plan</p> <p>LT 513408</p> <p>Approved on: 13/12/2017</p>
---	--	---	---