



**RECORD OF TITLE
UNDER LAND TRANSFER ACT 2017
FREEHOLD**

**Guaranteed Search Copy issued under Section 60 of the Land
Transfer Act 2017**




R. W. Muir
Registrar-General
of Land

Identifier **284167**
Land Registration District **Wellington**
Date Issued 20 October 2006


Prior References
275940

Estate Fee Simple
Area 386 square metres more or less
Legal Description Lot 101 Deposited Plan 370062

Registered Owners
Jacques du Toit and Jani du Toit

Interests

7079408.3 Consent Notice pursuant to Section 221 Resource Management Act 1991 - 20.10.2006 at 9:00 am
Land Covenant in Transfer 7079408.5 - 20.10.2006 at 9:00 am
Fencing Covenant in Transfer 7079408.5 - 20.10.2006 at 9:00 am
11957379.3 Mortgage to Bank of New Zealand - 16.12.2020 at 2:35 pm

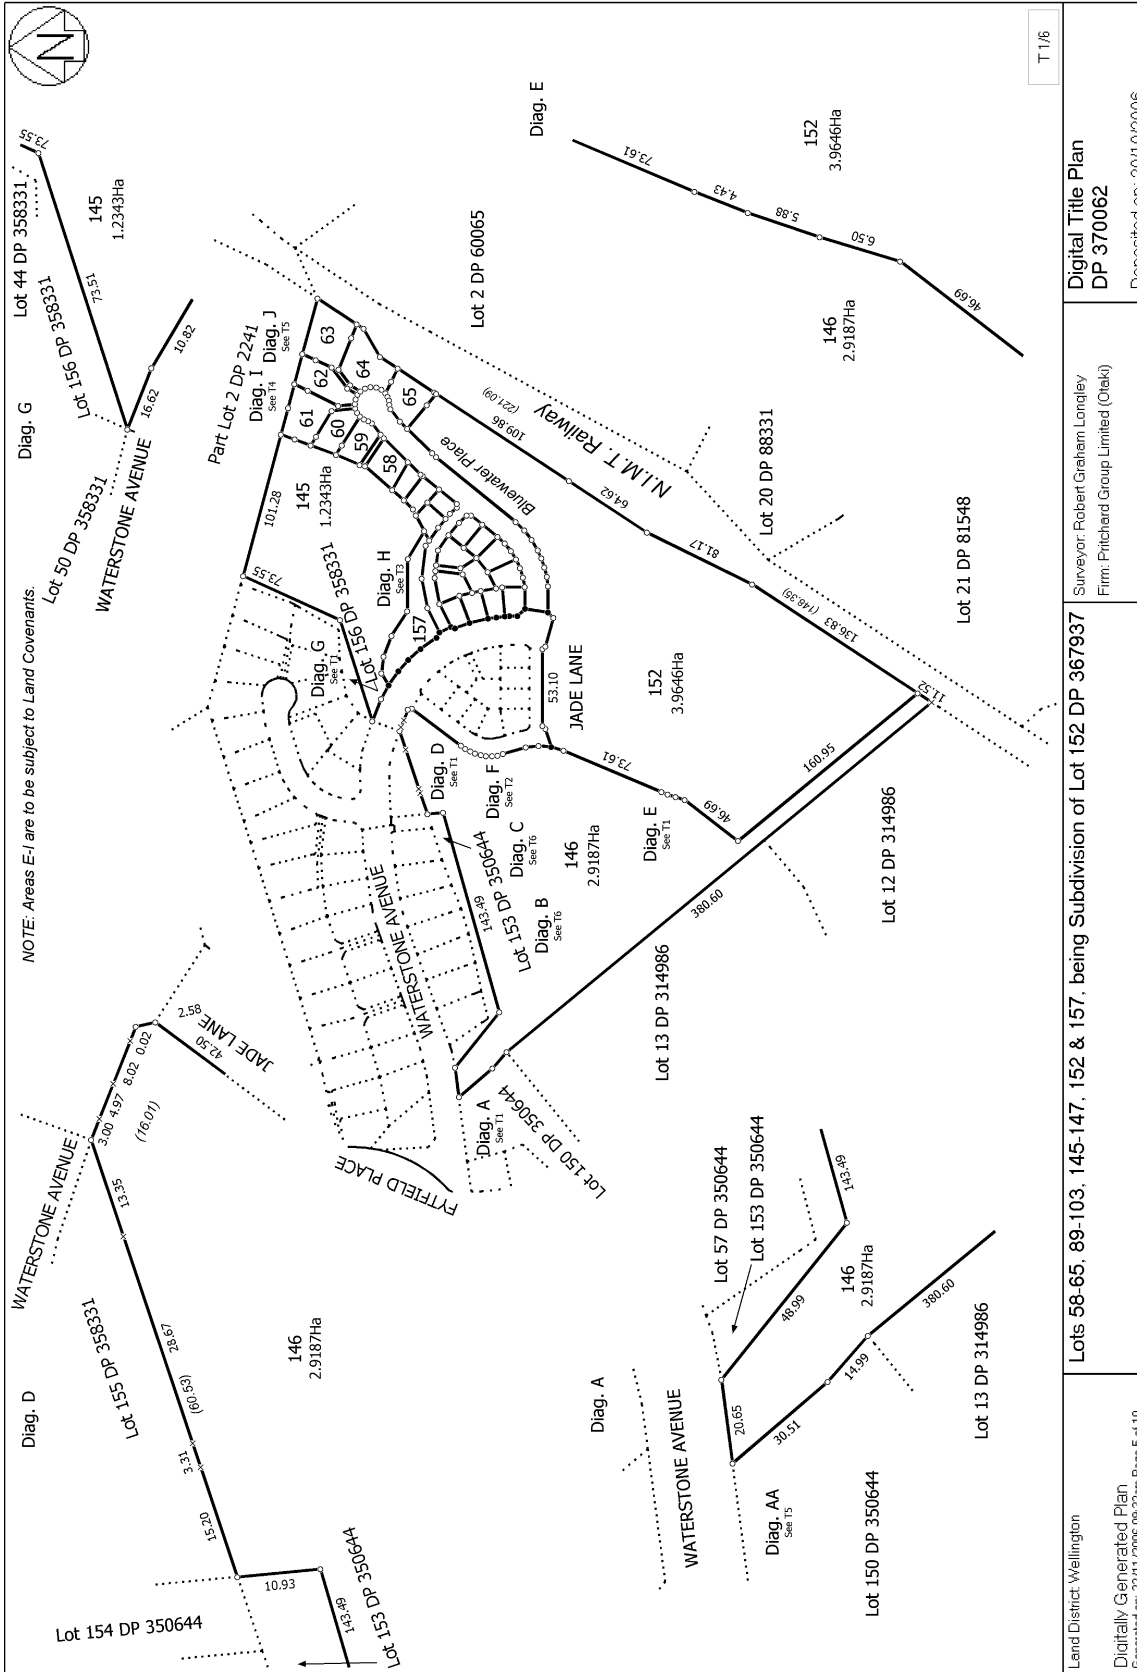

NOTE: Areas E-1 are to be subject to Land Covenants.


T 1/6


Digital Title Plan
DP 370062
Deposited on: 20/10/2006

Surveyor: Robert Graham Longley
Firm: Pritchard Group Limited (Oteki)

Lots 58-65, 89-103, 145-147, 152 & 157, being Subdivision of Lot 152 DP 367937


Land District: Wellington
Digitally Generated Plan
Generated on: 22/11/2006 05:32am Page 5 of 10

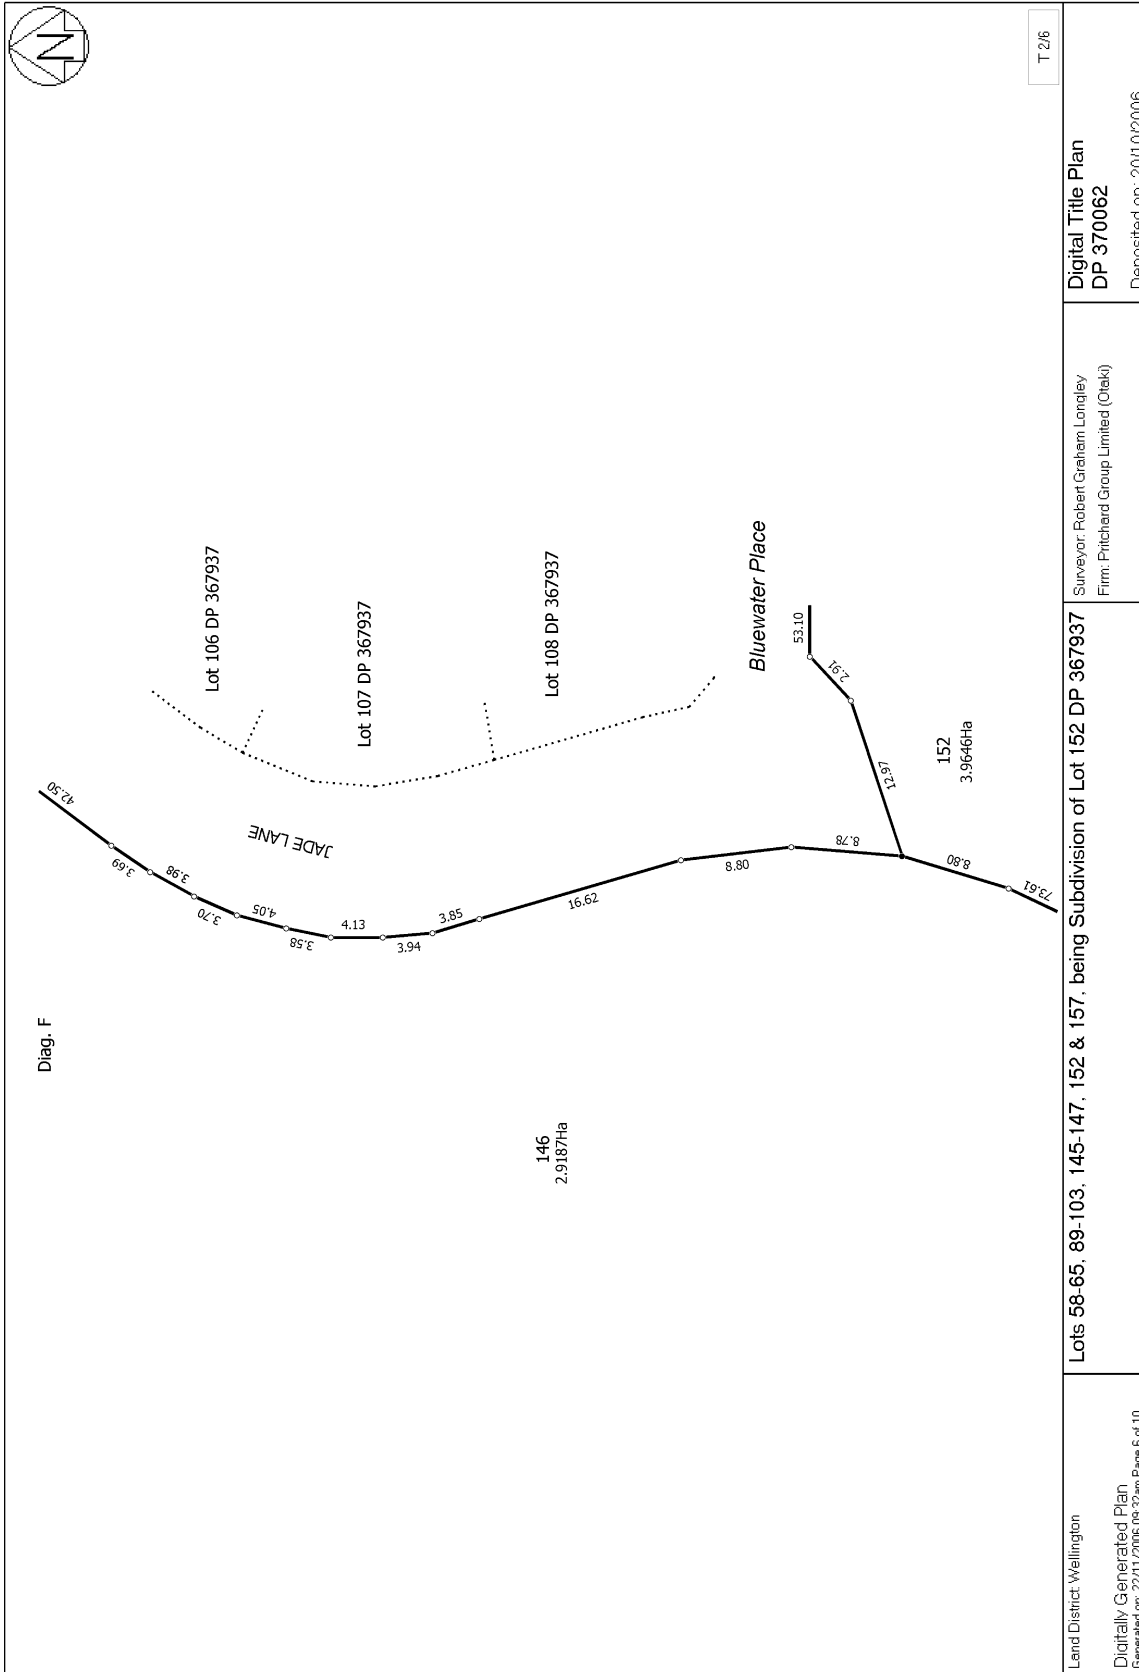

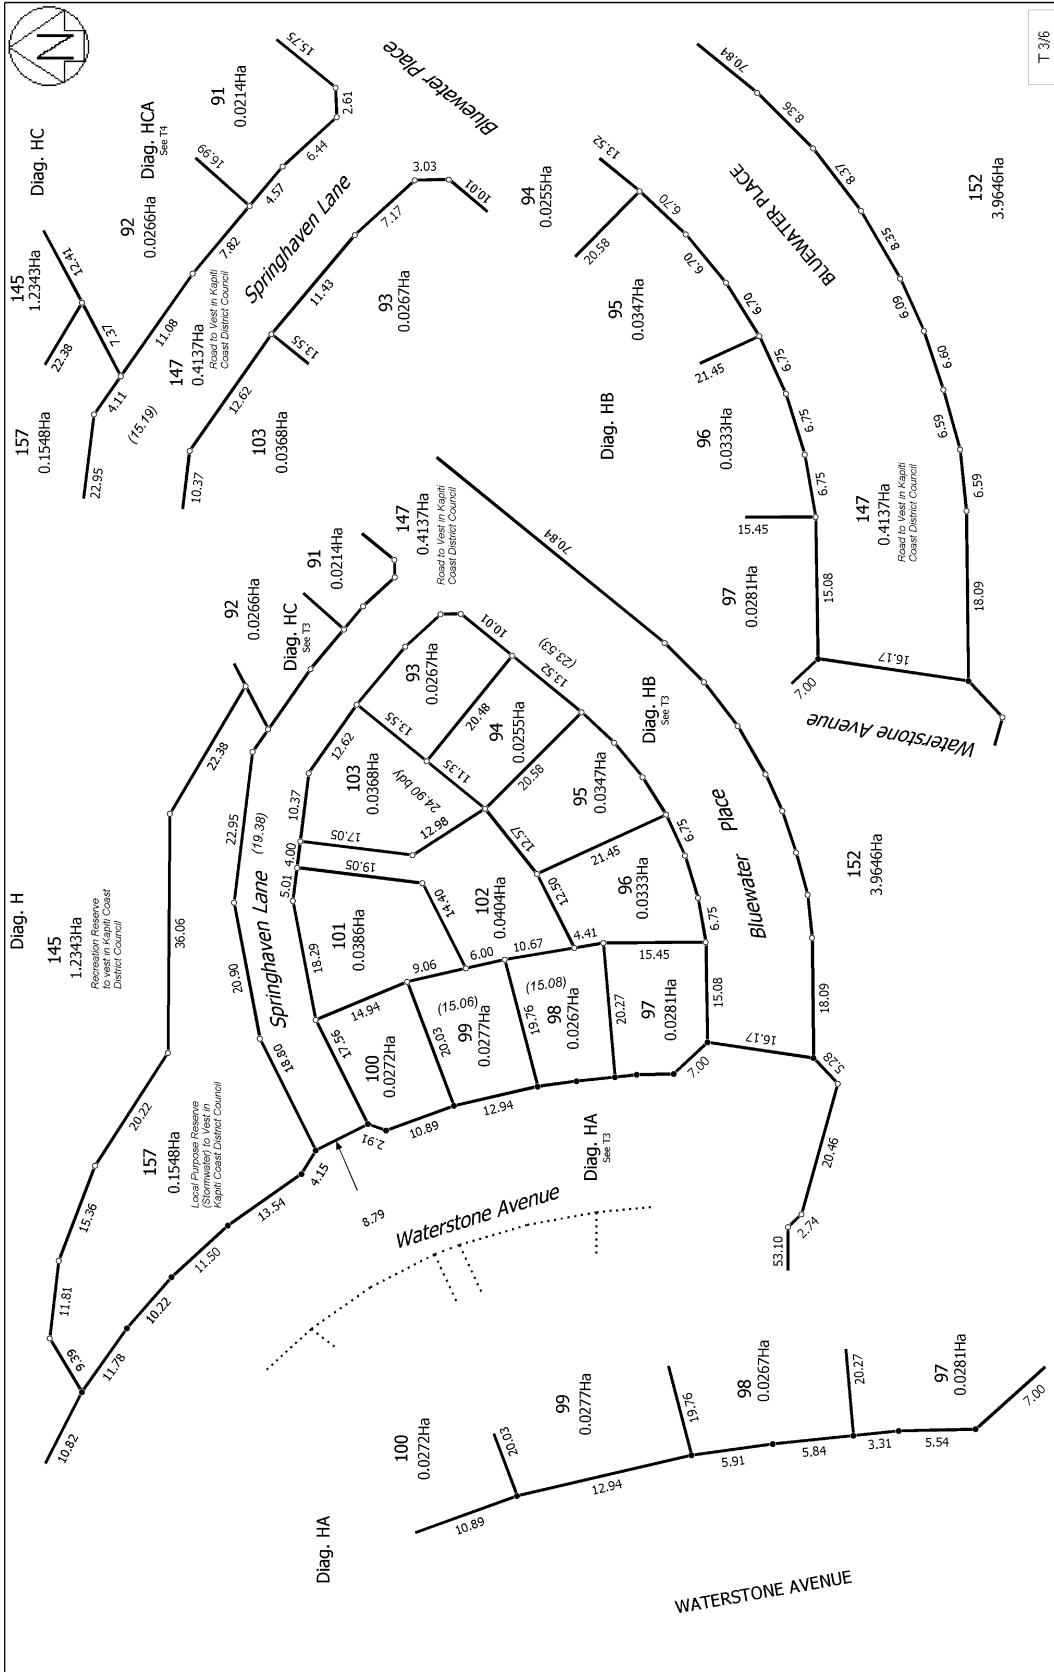

T 3/6

Land District: Wellington	Surveyor: Robert Graham Longley Firm: Pritchard Group Limited (Oteki)	Lots 58-65, 89-103, 145-147, 152 & 157, being Subdivision of Lot 152 DP 367937	Digital Title Plan DP 370062
Digitally Generated Plan Generated on: 22/11/2016 05:32am Page 7 of 10		Deposited on: 20/10/2006	

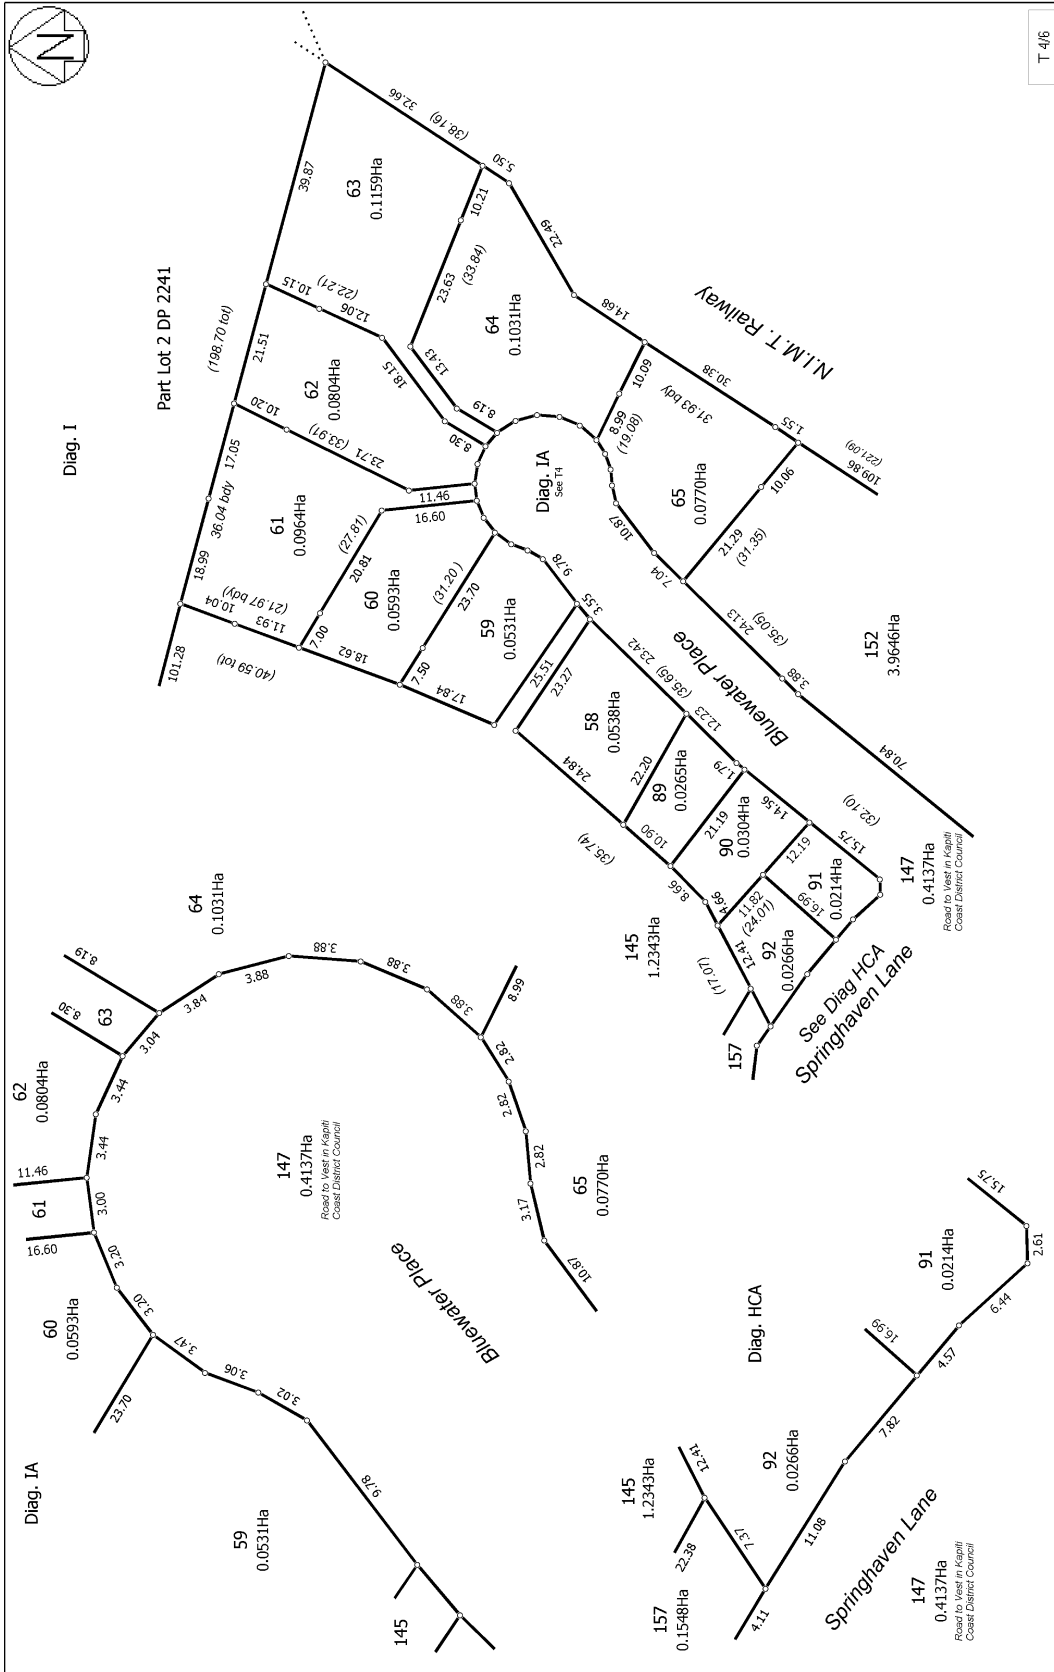

Land District: Wellington	Digital Title Plan DP 370062	Lots 58-65, 89-103, 145-147, 152 & 157, being Subdivision of Lot 152 DP 367937
Digitally Generated Plan Generated on: 22/11/2006 05:32am Page 6 of 10	Surveyor: Robert Graham Longley Firm: Pritchard Group Limited (Ctek)	Deposited on: 20/10/2006

T 4/6

