



**RECORD OF TITLE
UNDER LAND TRANSFER ACT 2017
FREEHOLD**

**Guaranteed Search Copy issued under Section 60 of the Land
Transfer Act 2017**




R. W. Muir
Registrar-General
of Land


Identifier **570073**
Land Registration District **North Auckland**
Date Issued 02 April 2012


Prior References
NA127A/948

Estate Fee Simple
Area 561 square metres more or less
Legal Description Lot 6 Deposited Plan 446854

Registered Owners
Xu Liu as to a 1/2 share
Jing Zhang as to a 1/2 share

Interests
9028596.3 Consent Notice pursuant to Section 221 Resource Management Act 1991 - 2.4.2012 at 2:10 pm
Land Covenant in Easement Instrument 9028596.4 - 2.4.2012 at 2:10 pm

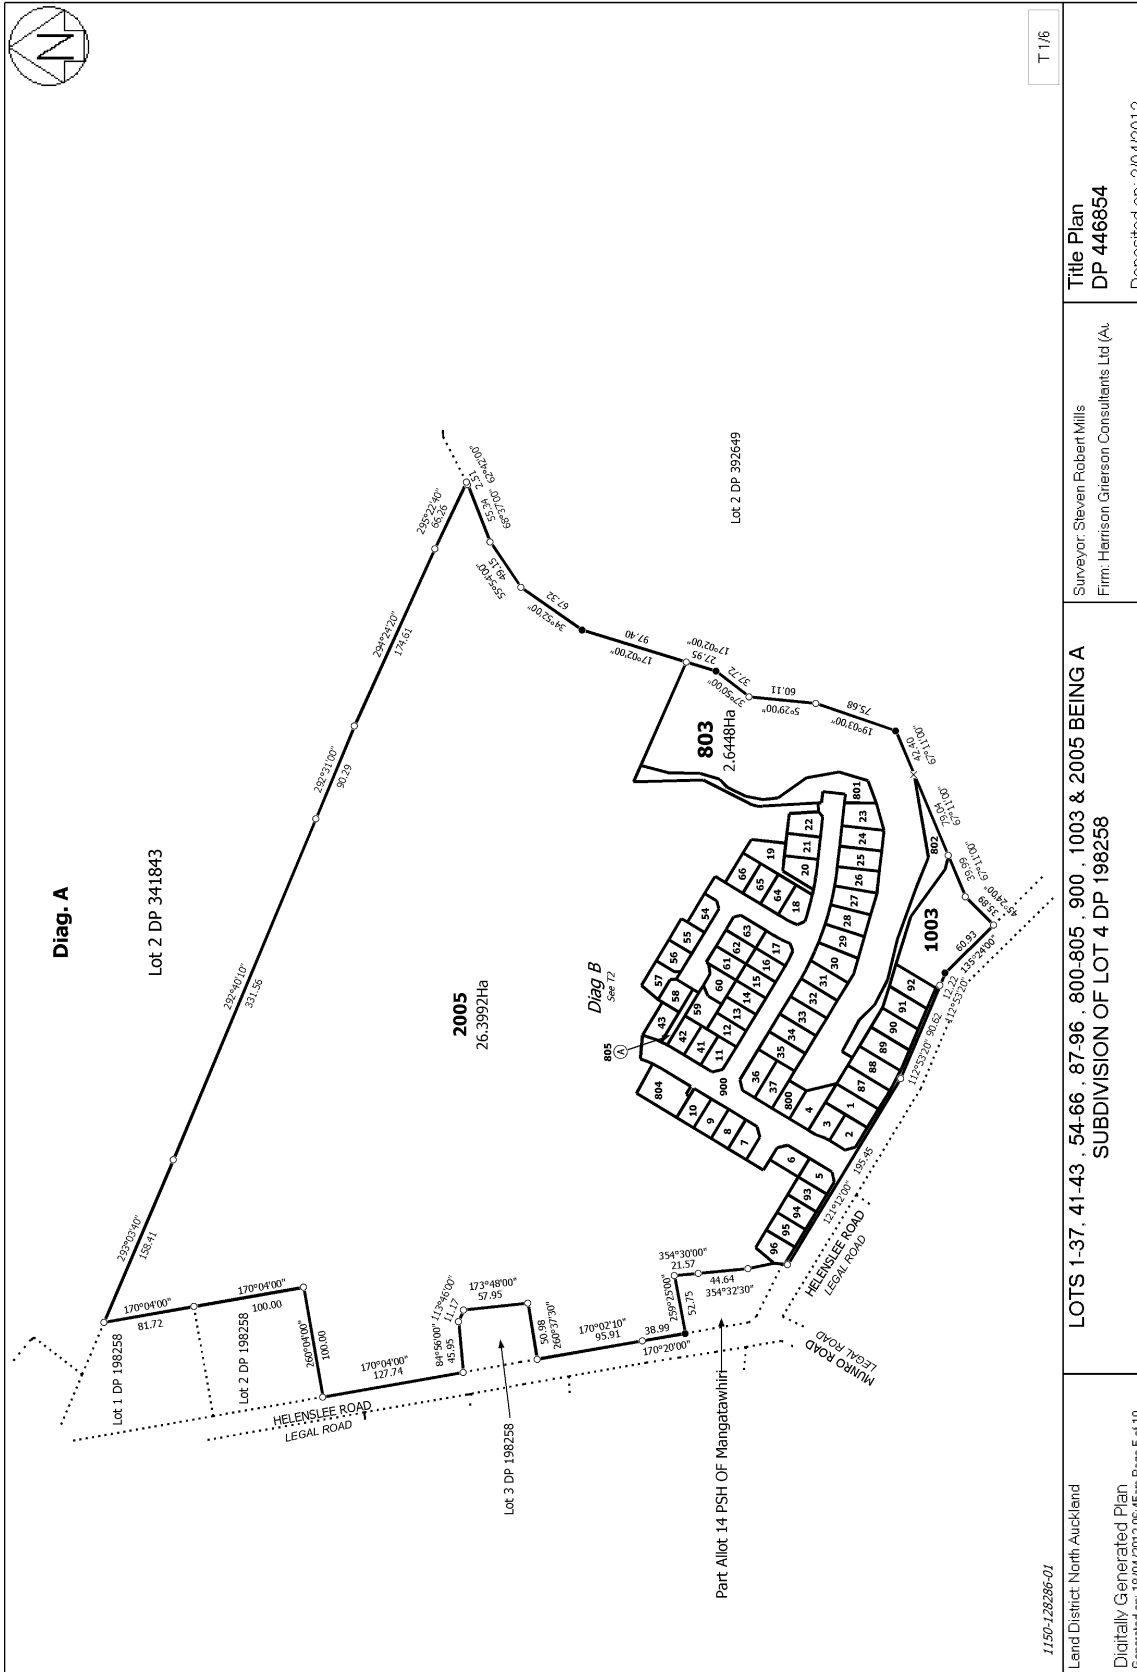

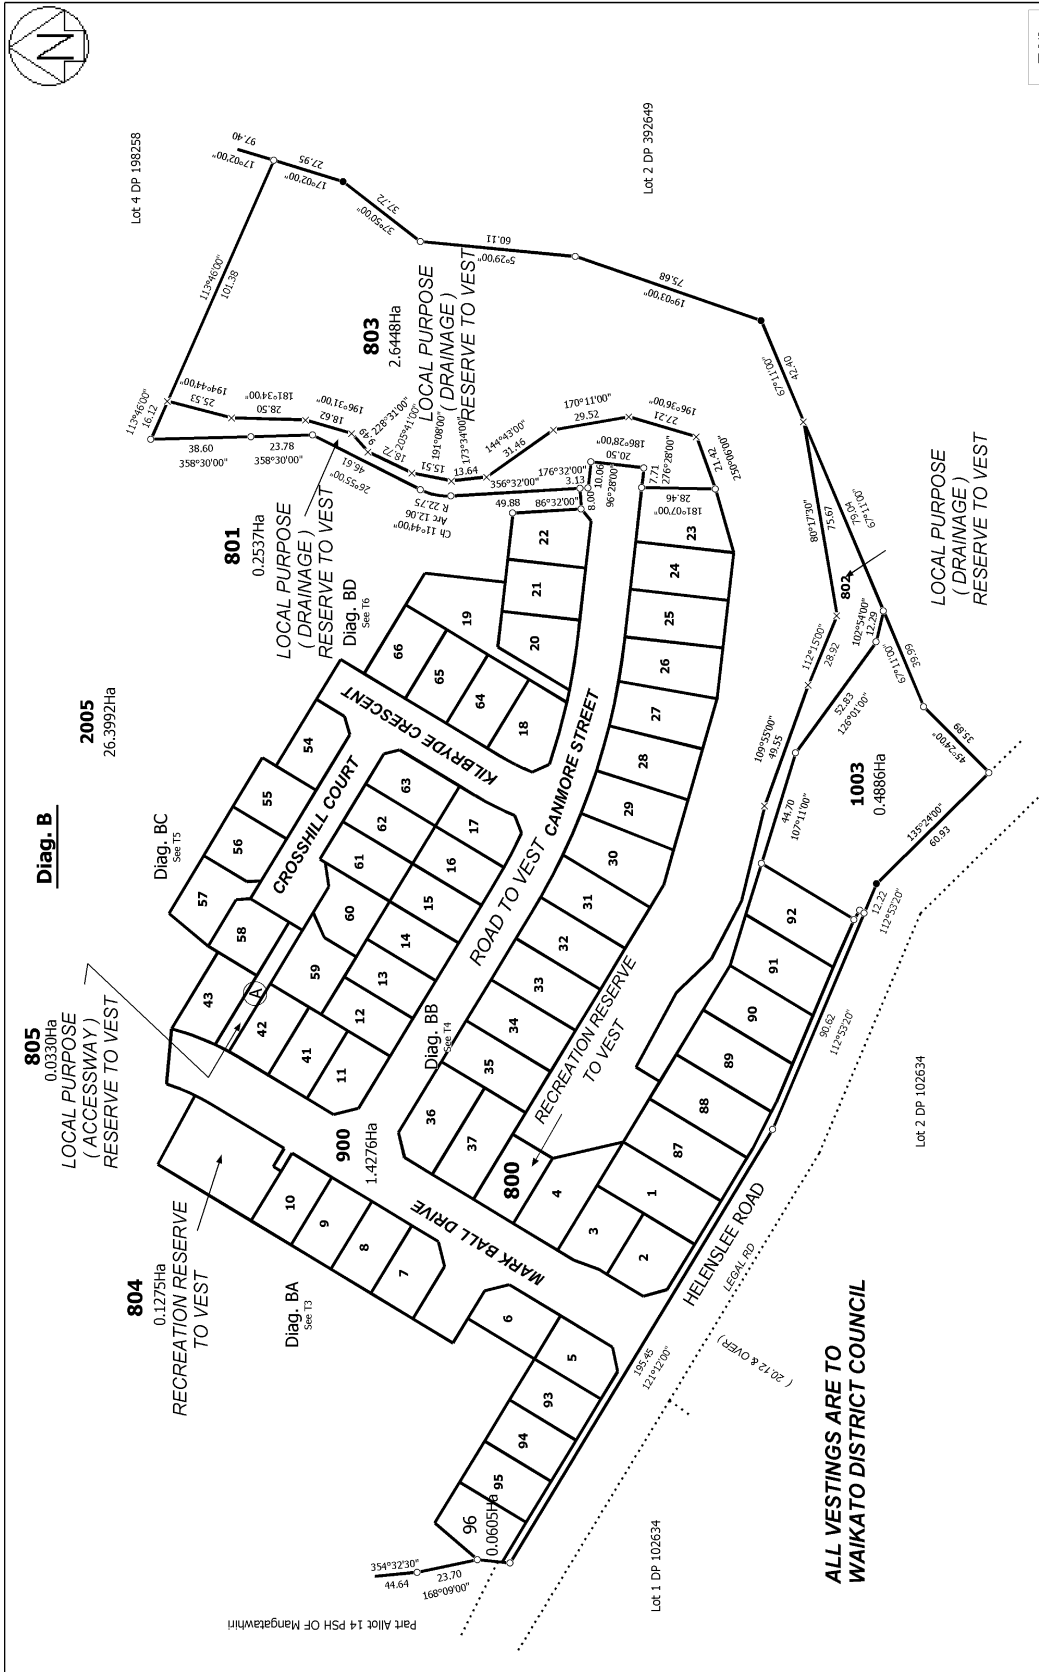


T 2/6

1150-128286-01
 Land District: North Auckland
 Digitally Generated Plan
 Generated on: 18/04/2012 06:45am Page 6 of 10

Surveyor: Steven Robert Mills
 Firm: Harrison Gierison Consultants Ltd (A.)

LOTS 1-37, 41-43, 54-66, 87-96, 800-805, 900, 1003 & 2005 BEING A SUBDIVISION OF LOT 4 DP 198258

Title Plan
 DP 446854
 Deposited on: 2/04/2012

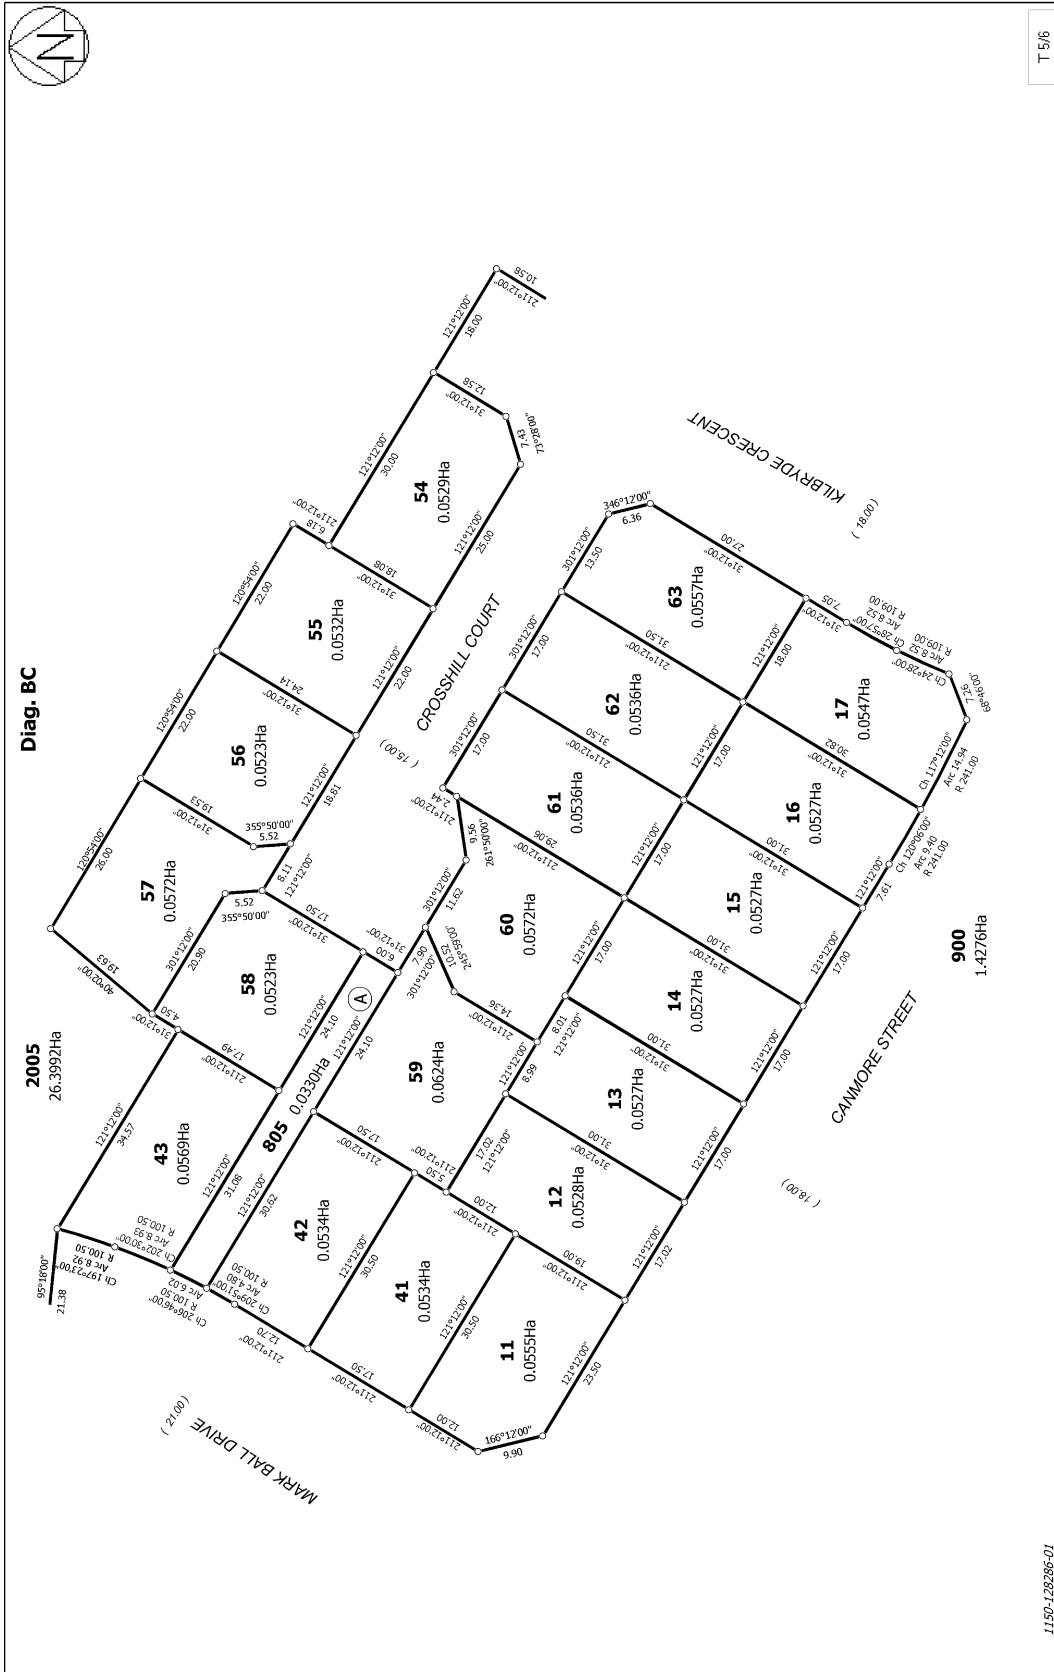

1150-128286-01

Land District: North Auckland

Digitally Generated Plan

Generated on: 18/04/2012 06:45am Page 5 of 10

Diag. BC


LOTS 1-37, 41-43, 54-66, 87-96, 800-805, 900, 1003 & 2005 BEING A SUBDIVISION OF LOT 4 DP 198258

Surveyor: Steven Robert Mills
Firm: Harrison Grierson Consultants Ltd (A.)

Title Plan
DP 446854

Deposited on: 2/04/2012

T 5/6

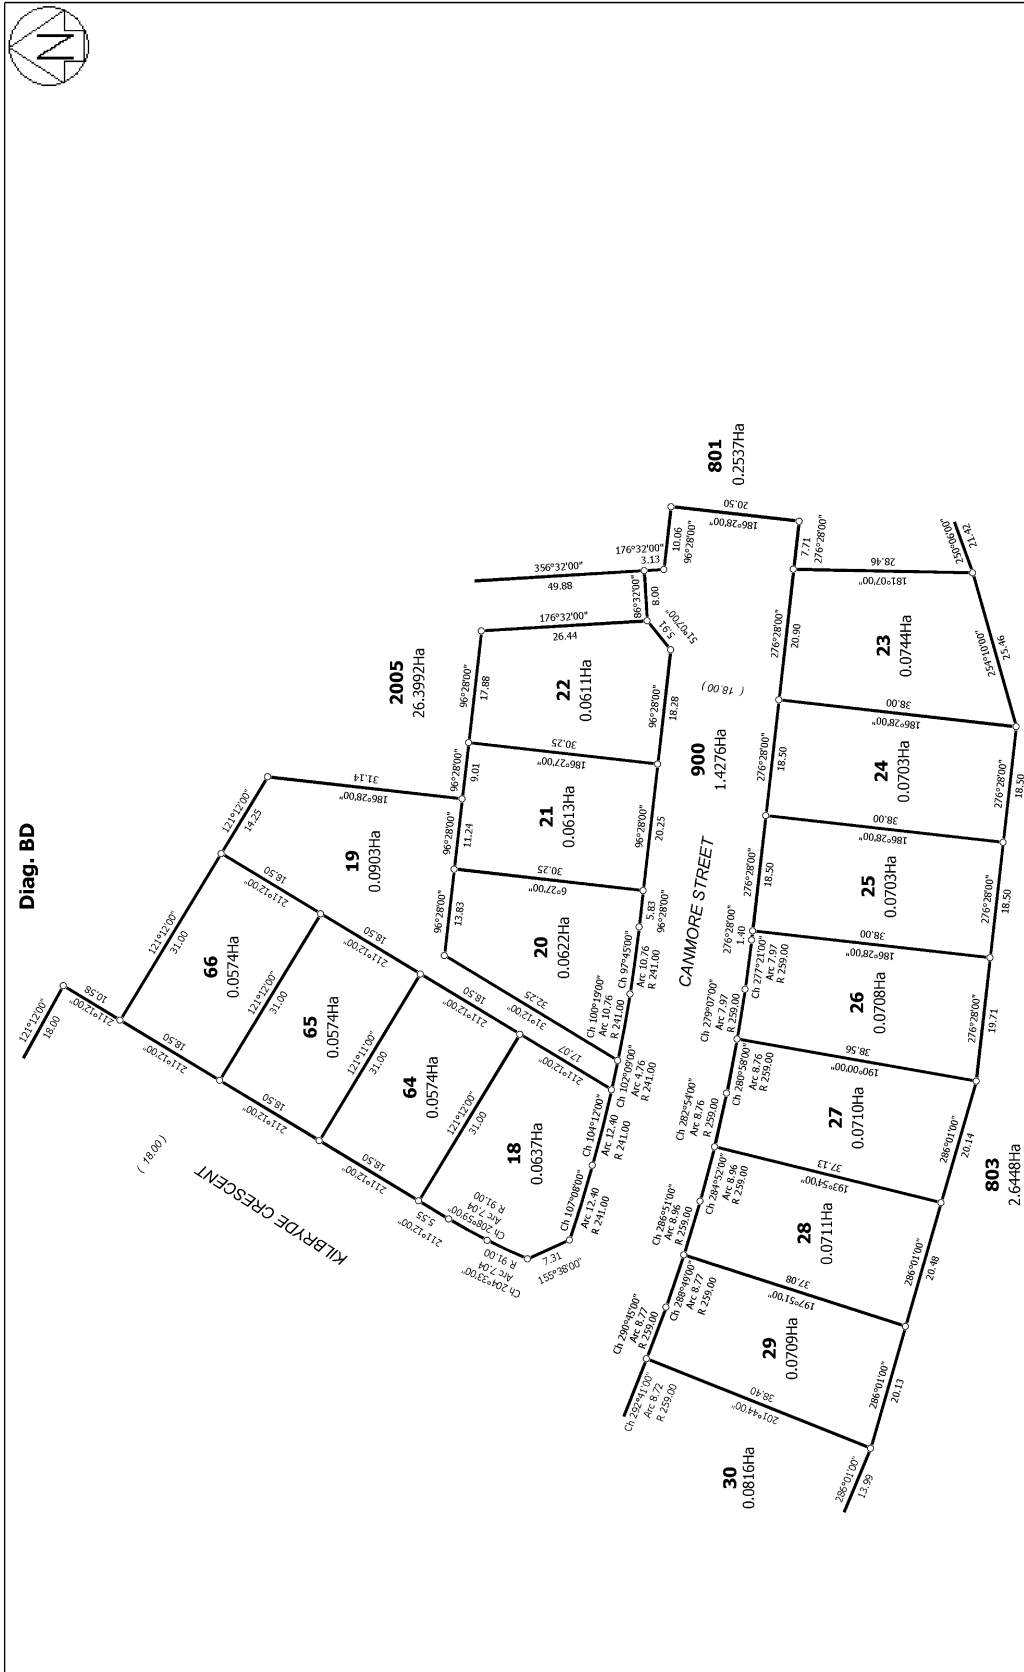

T 6/6

1150-128286-01

Land District North Auckland
Digitally Generated Plan
Generated on: 18/04/2012 06:45am Page 10 of 10

LOTS 1-37, 41-43, 54-66, 87-96, 800-805, 900, 1003 & 2005 BEING A
SUBDIVISION OF LOT 4 DP 198258

Surveyor: Steven Robert Mills
Firm: Harrison Grierson Consultants Ltd (A.)

Title Plan
DP 446854

Deposited on: 2/04/2012