



**RECORD OF TITLE
UNDER LAND TRANSFER ACT 2017
FREEHOLD**

**Guaranteed Search Copy issued under Section 60 of the Land
Transfer Act 2017**




R. W. Muir
Registrar-General
of Land


Identifier **486127**
Land Registration District **Wellington**
Date Issued 18 November 2009

Prior References
WN10C/972

Estate Fee Simple
Area 535 square metres more or less
Legal Description Lot 2 Deposited Plan 422398

Registered Owners
Peter James Kemp and Cheryl Joy Kemp

Interests
8739881.4 Mortgage to ANZ National Bank Limited - 27.4.2011 at 12:01 pm

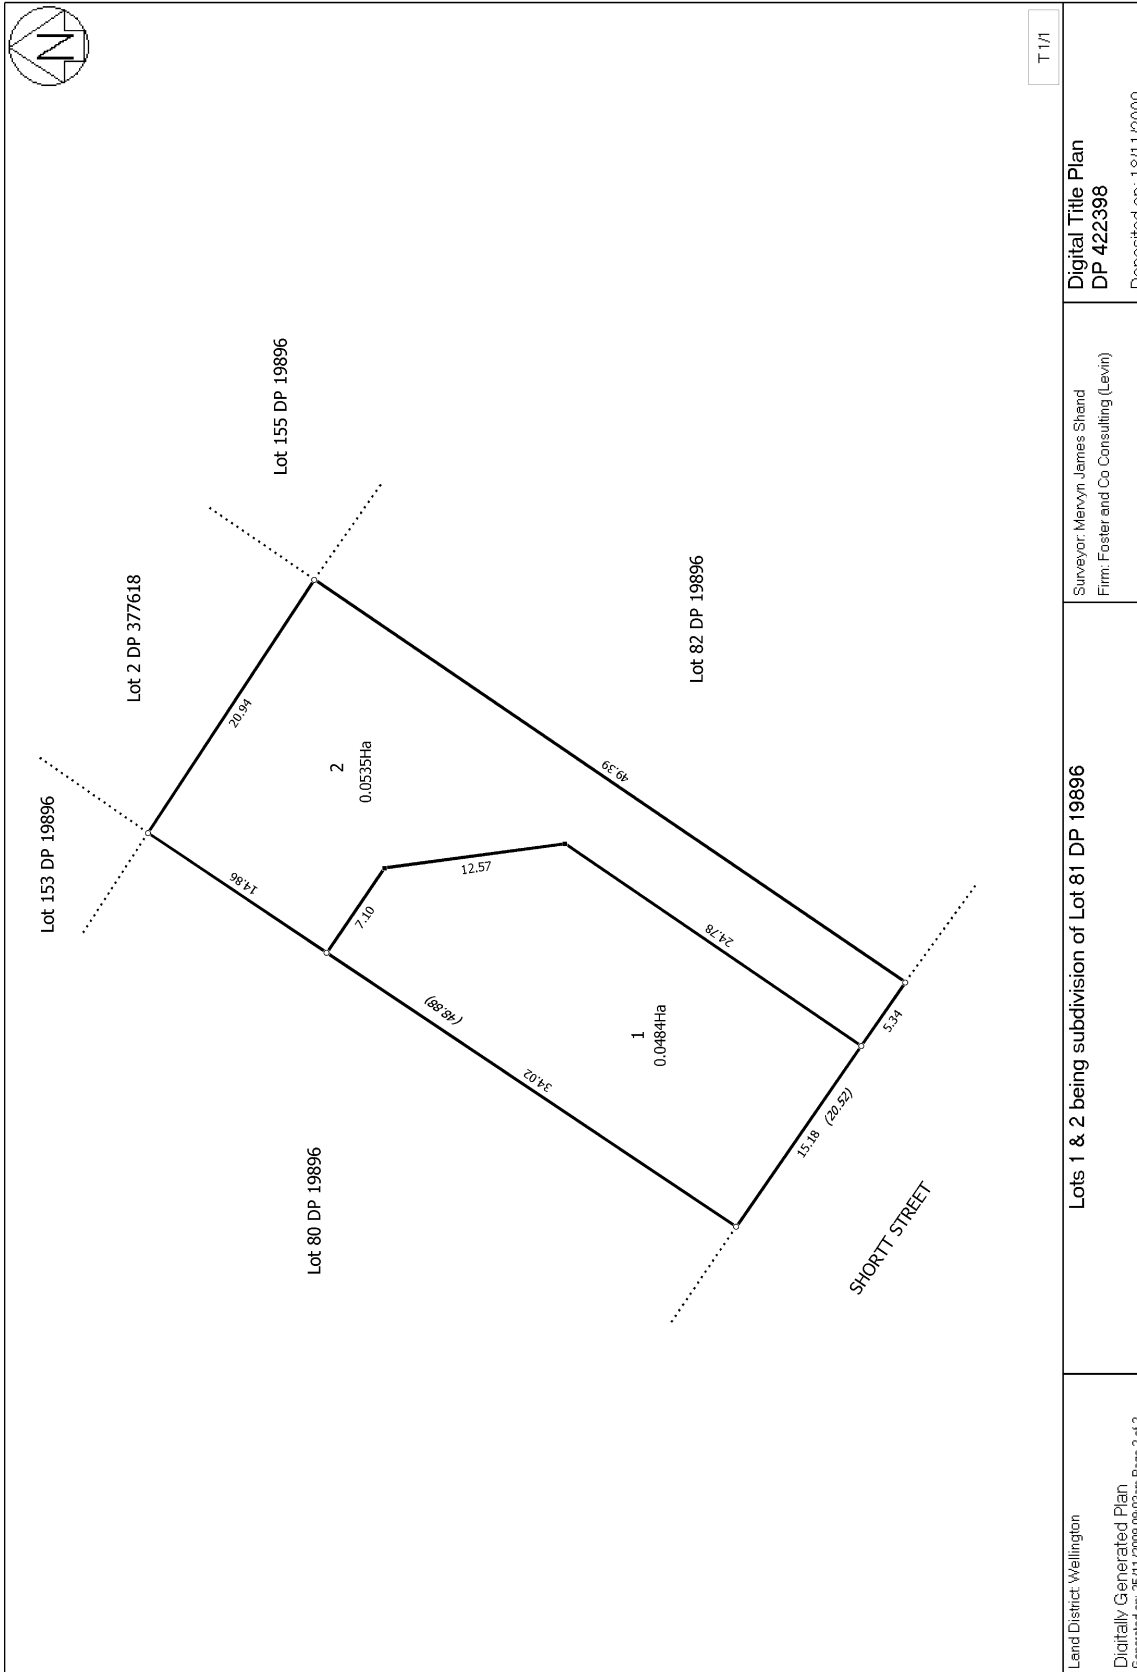

T 1/1

Digital Title Plan
DP 422398
Deposited on: 18/11/2009

Surveyor: Mervyn James Shand
Firm: Foster and Co Consulting (Levin)

Lots 1 & 2 being subdivision of Lot 81 DP 19896

Land District: Wellington
Digitally Generated Plan
Generated on: 25/11/2009 05:03am Page 2 of 2