


Pastoral Concrete:

a celebration of the decadence of milk


the proposal addresses the rich farming heritage of the Lea Valley
by reinstating cattle to Walthamstow Marshes



urban dairy farm + milk bathing pools

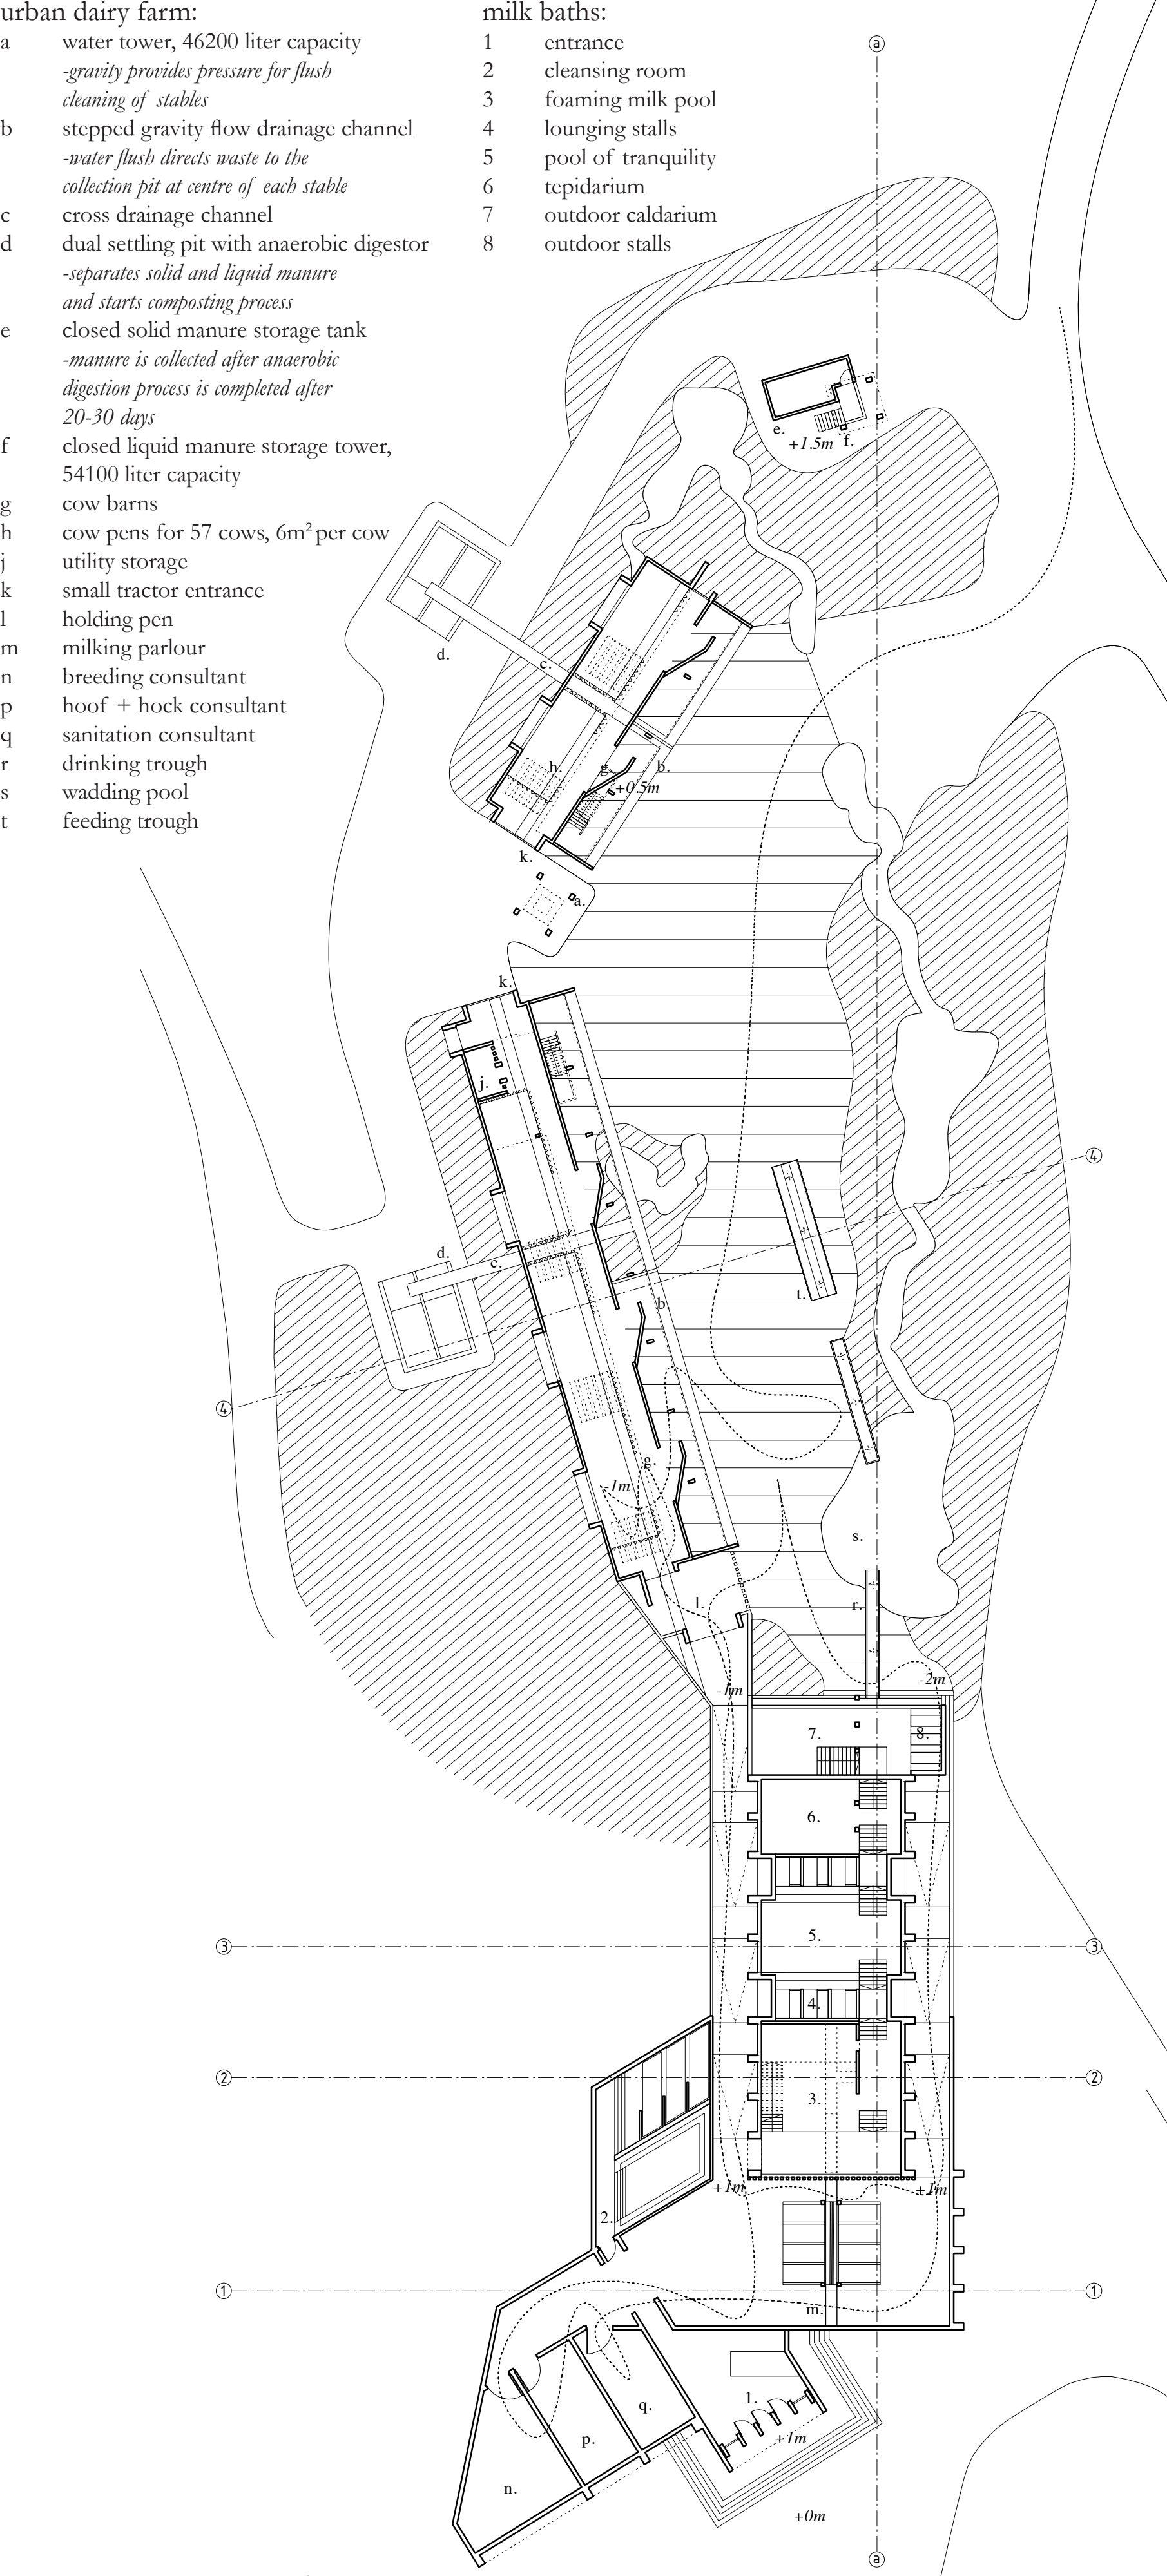

foaming milk cladding
the cladding connects the milking parlour to the milk pools

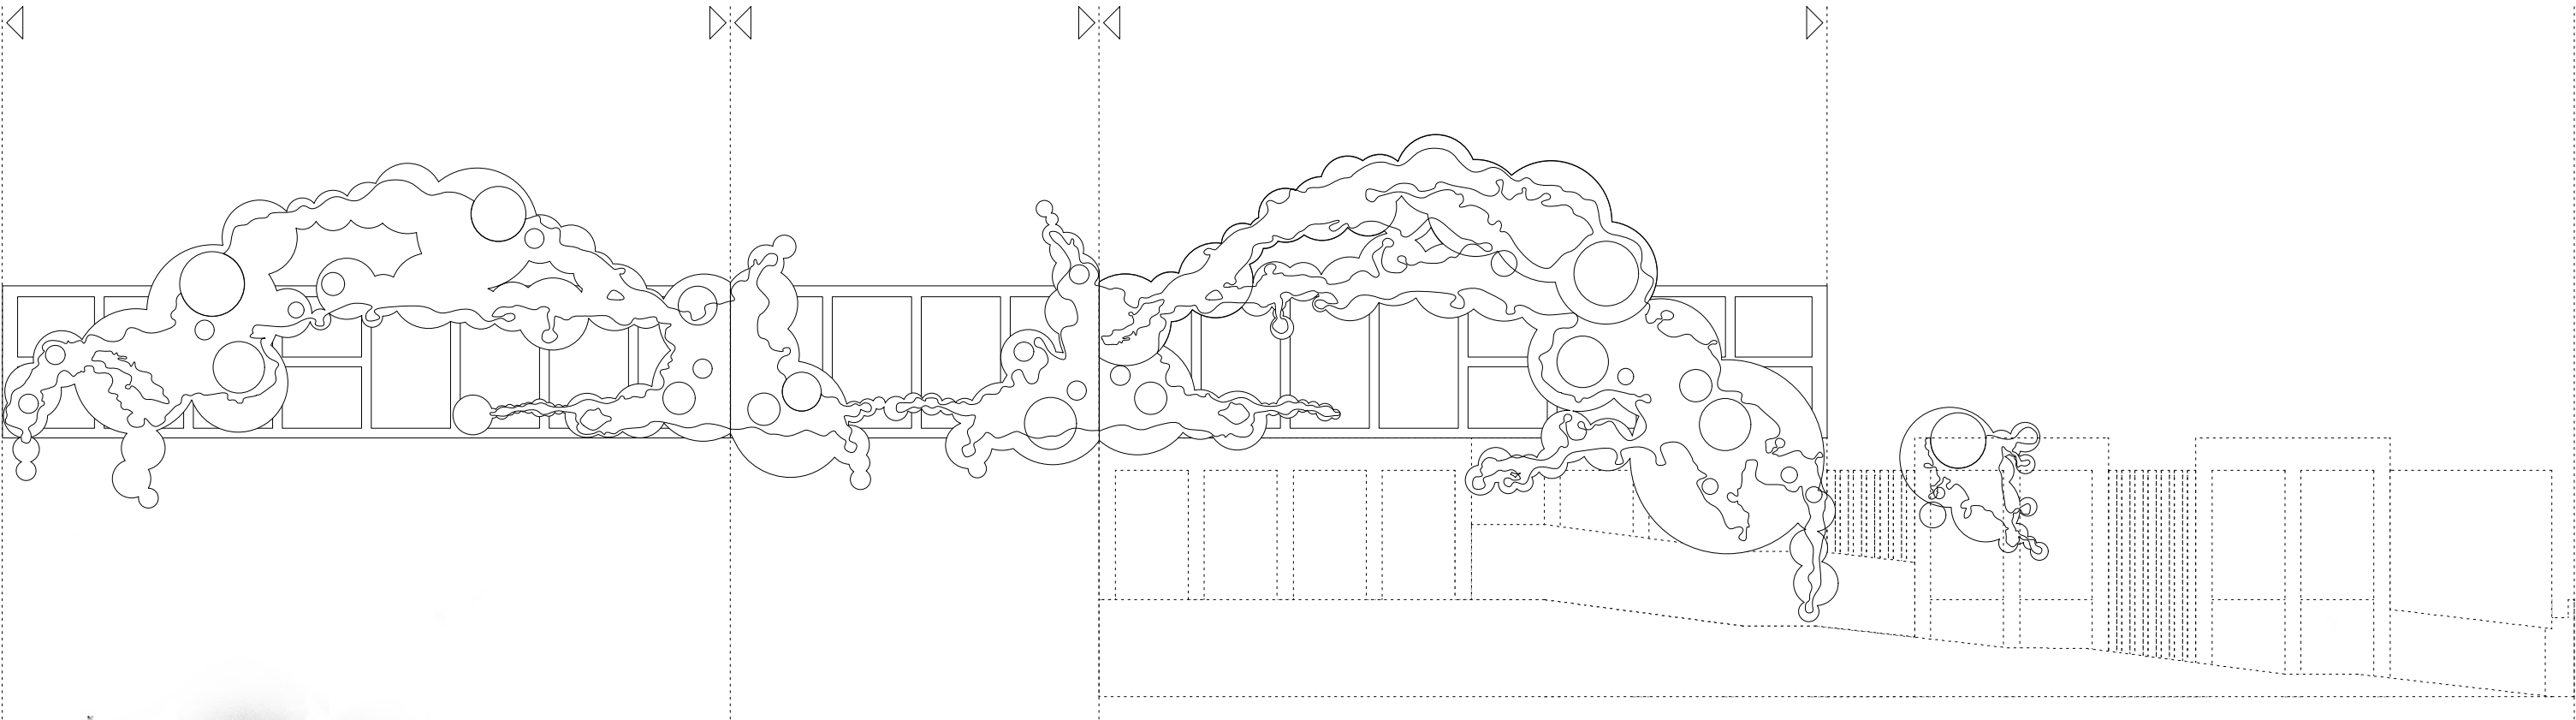

milk pools + dairy farm
section a-a