




**FOUNDATION PLAN**  
1/8"=1'-0"

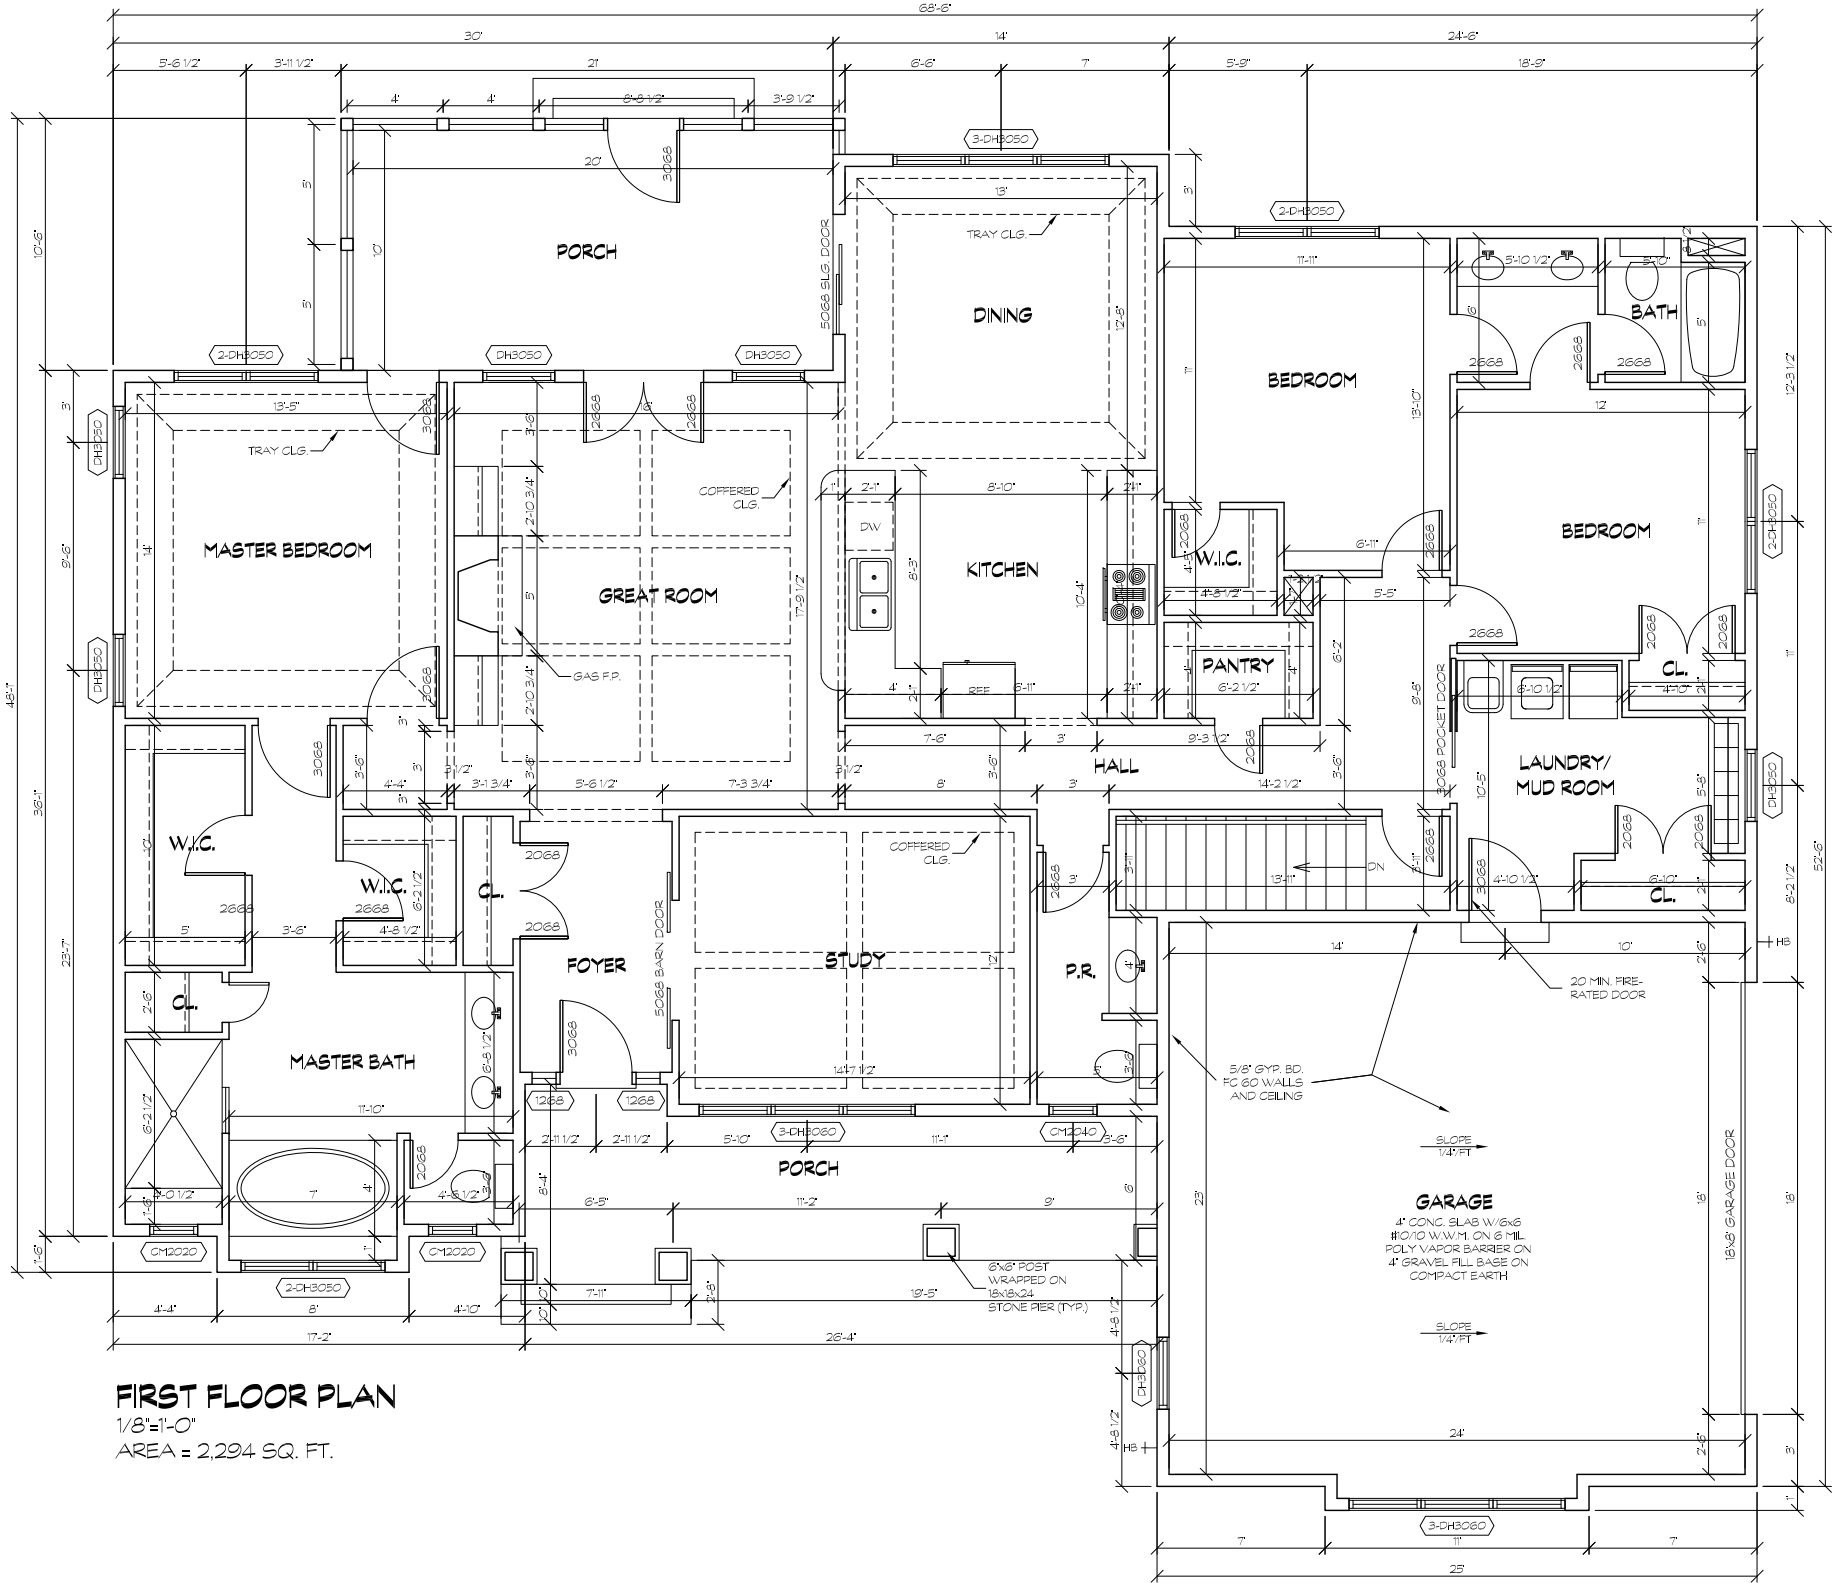


**FIRST FLOOR PLAN**  
 1/8"=1'-0"  
 AREA = 2,294 SQ. FT.

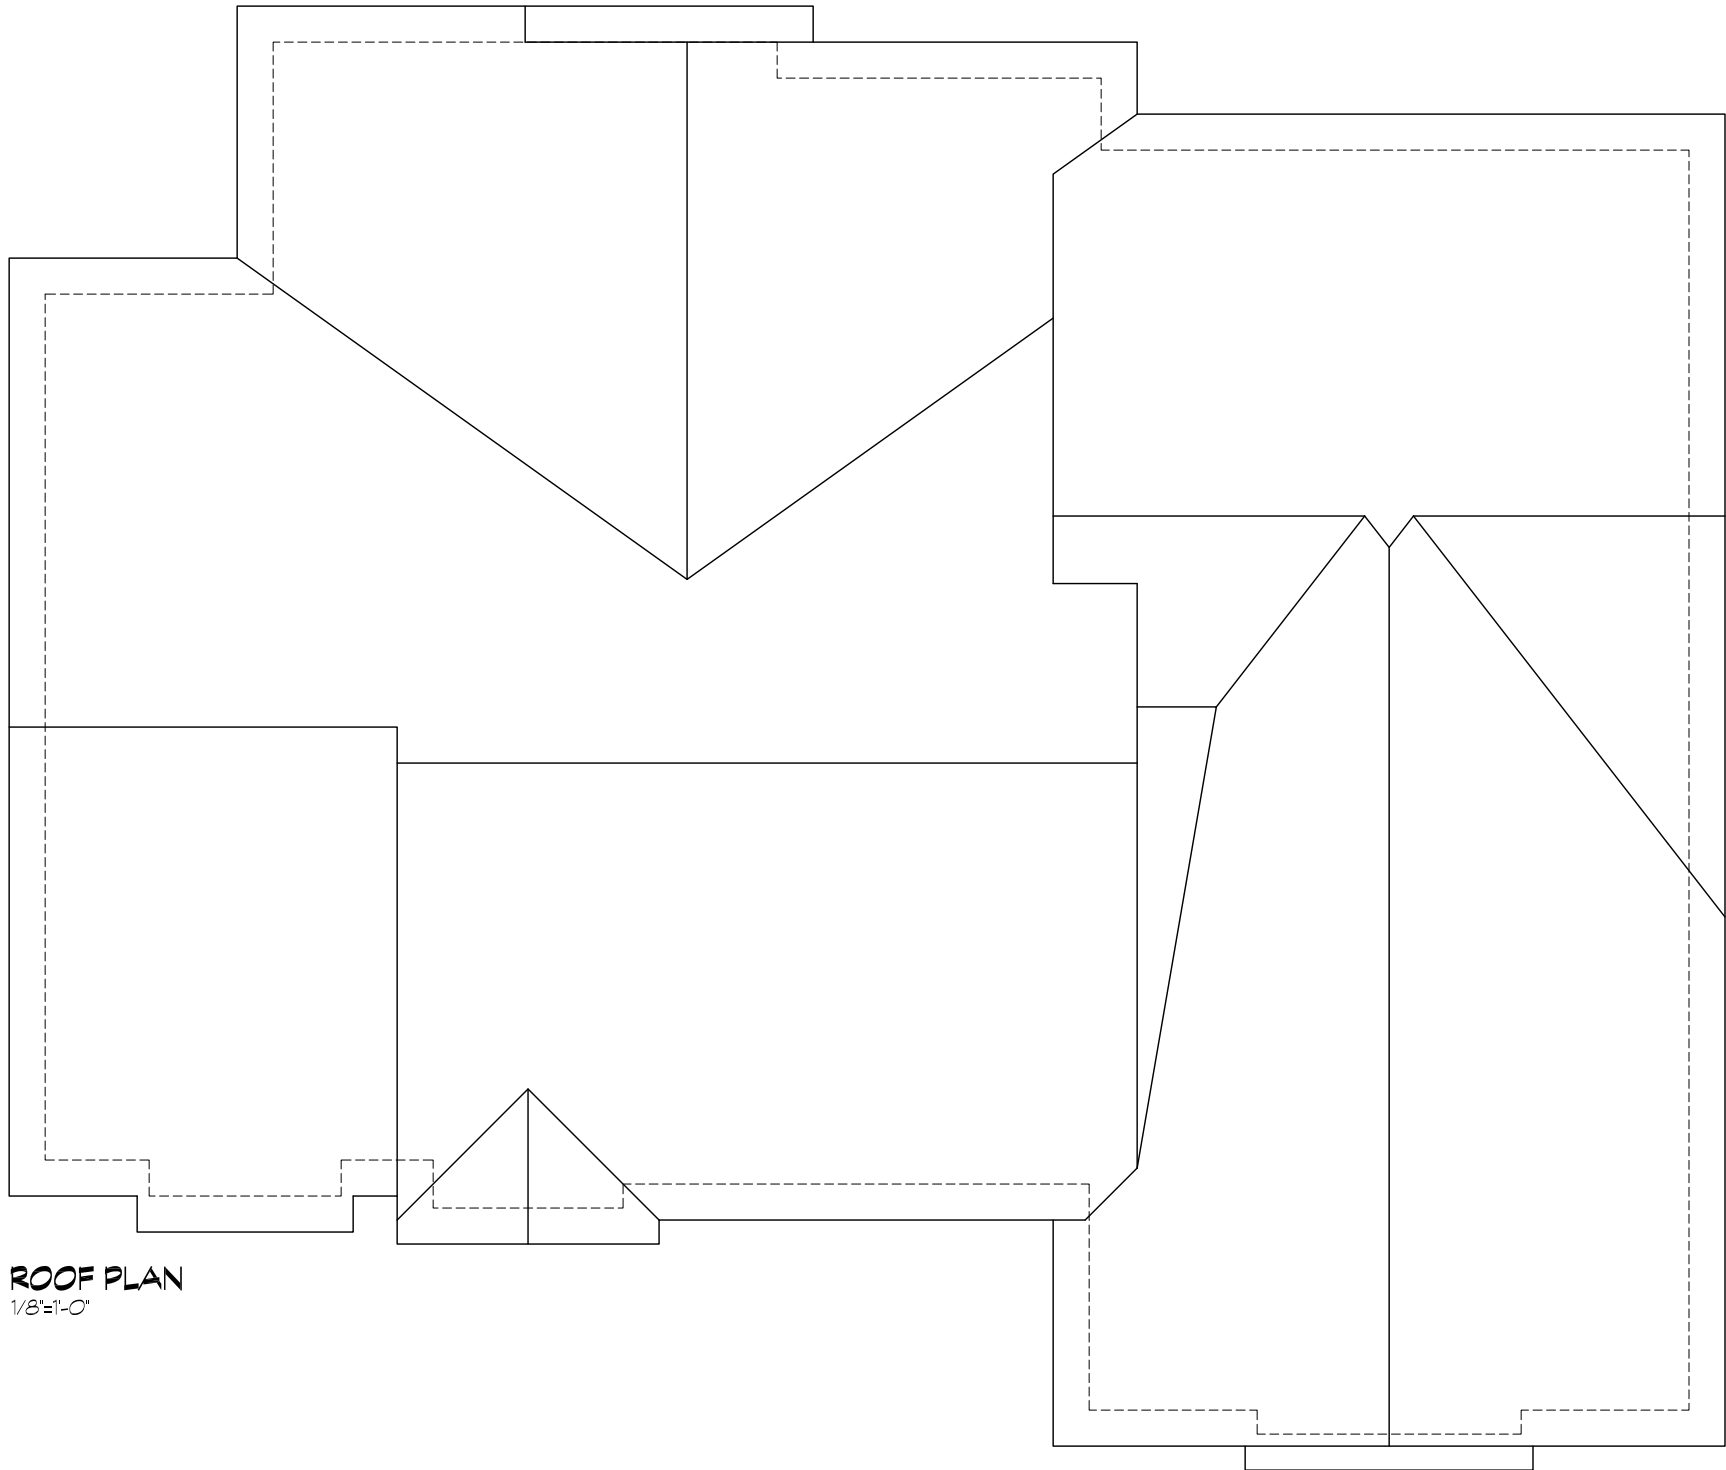

**ROOF PLAN**  
1/8"=1'-0"

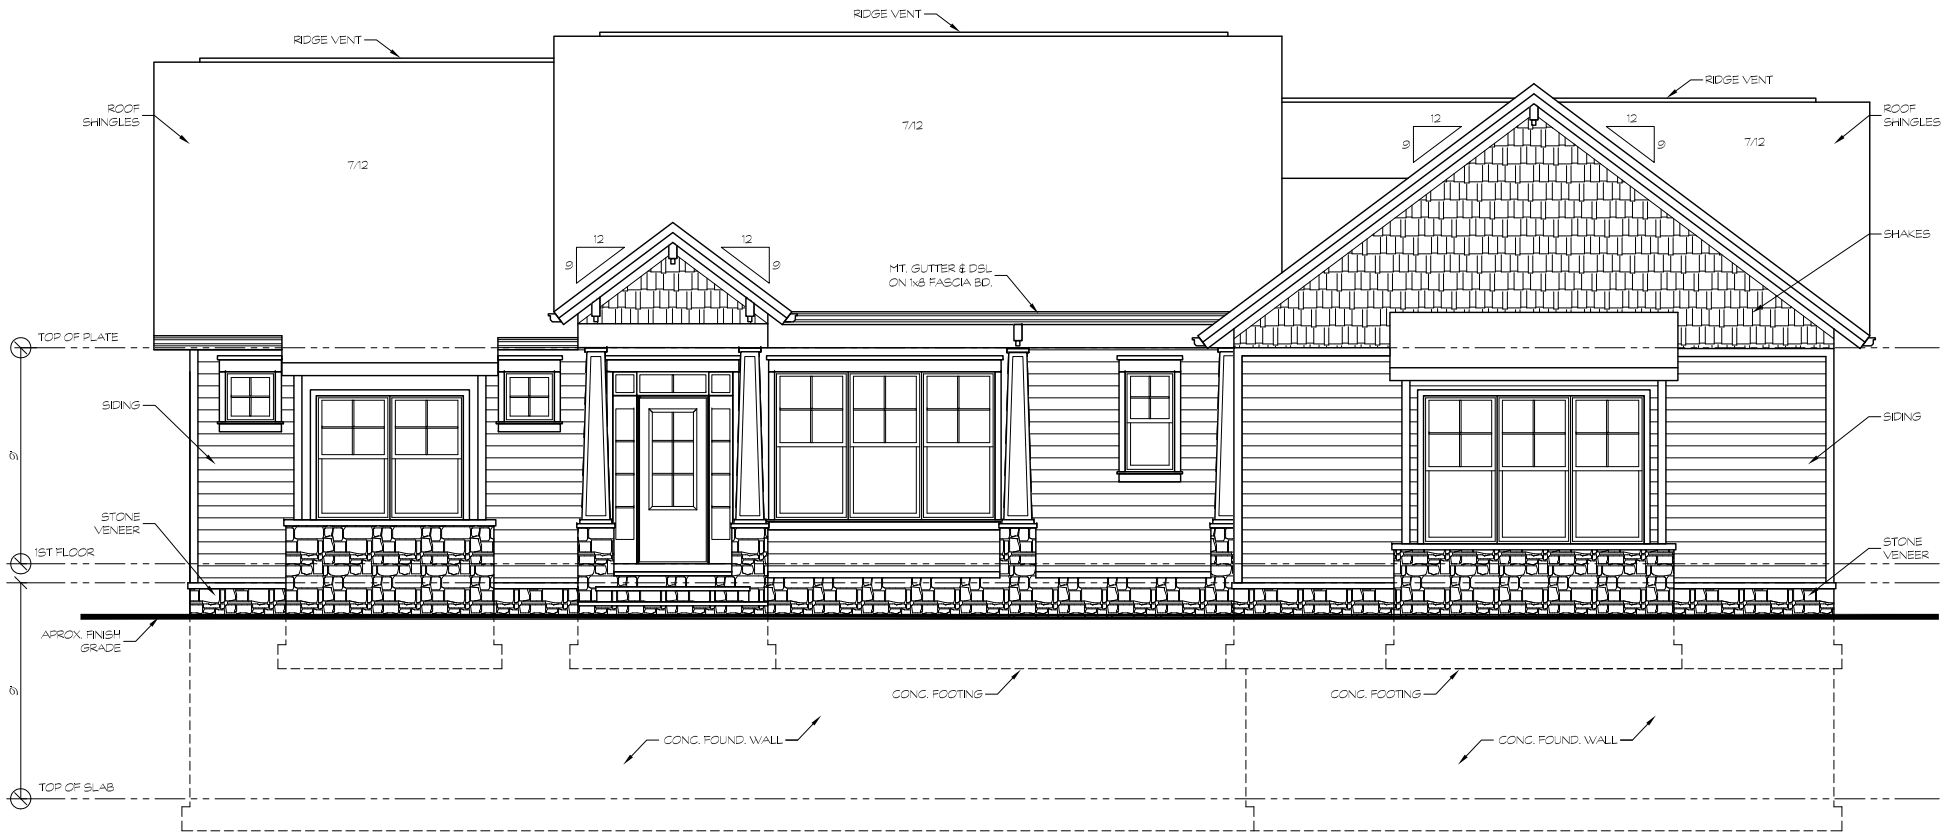


**FRONT ELEVATION**  
 1/8"=1'-0"

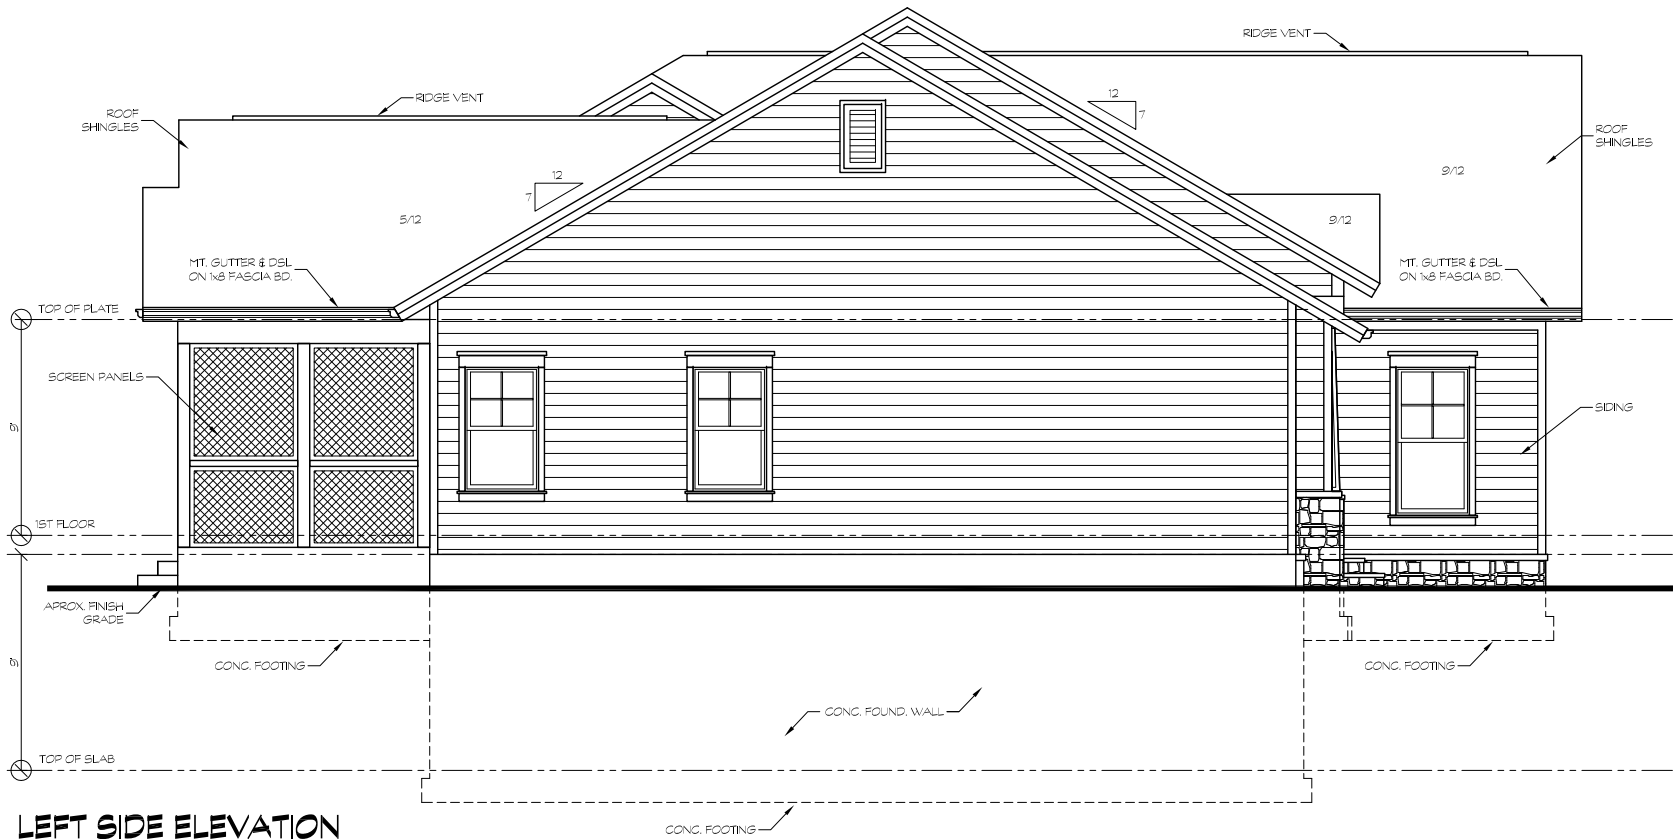

**LEFT SIDE ELEVATION**

1/8"=1'-0"

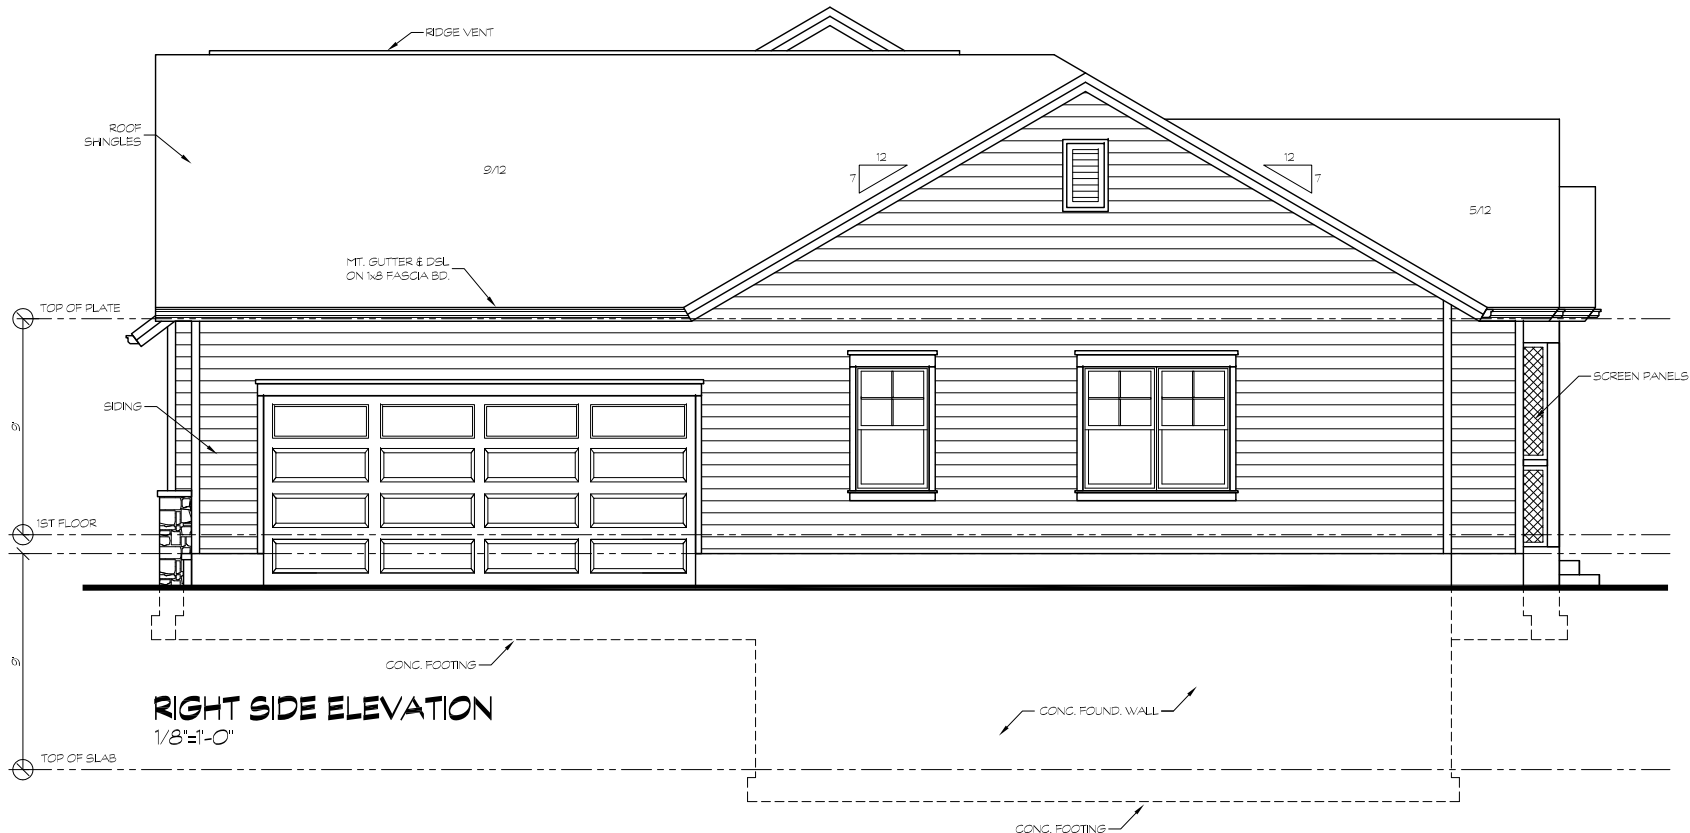

**RIGHT SIDE ELEVATION**  
1/8"=1'-0"

